




FRONT ELEVATION

SCALE: 1/4"=1'-0"

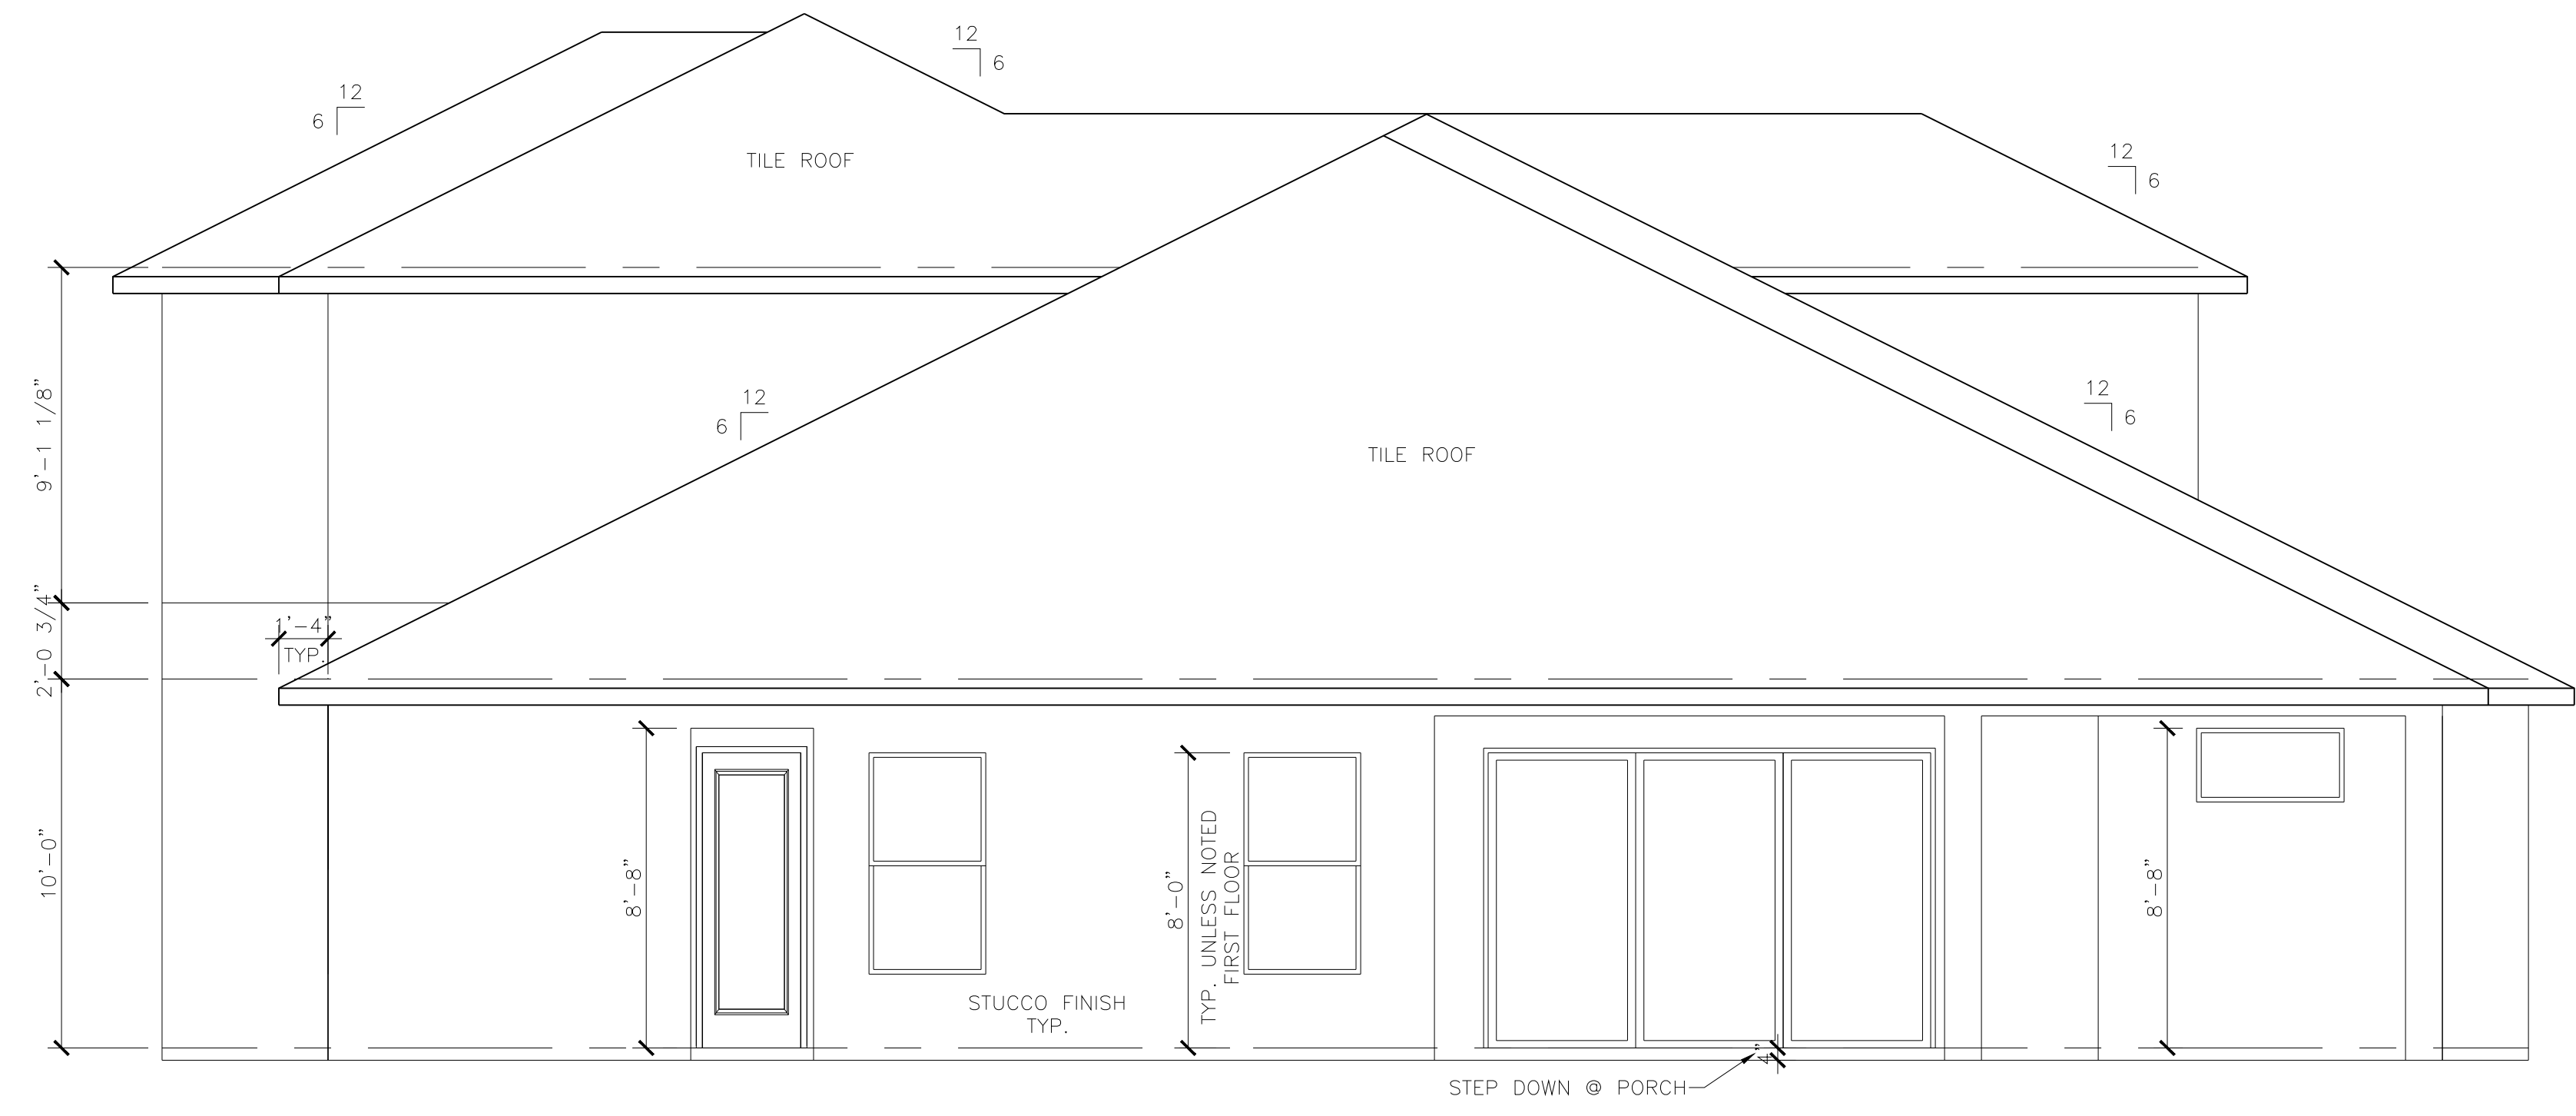

REAR ELEVATION

SCALE: 1/4"=1'-0"

SB26000001-ARNOLD RESIDENCE
ST. JOHN 2 RIGHT MODIFIED
10100 S. TROPICAL TRAIL MERRITT ISLAND, FL 32952

LIFESTYLE HOMES

Engineer certifies structural design only.

DESIGNED BY:
LH


SCALE:
VARIES

DATE:

FILE


SHEET NO.
of

REV #	REVISED	DATE
1		
2		
3		
4		
5		

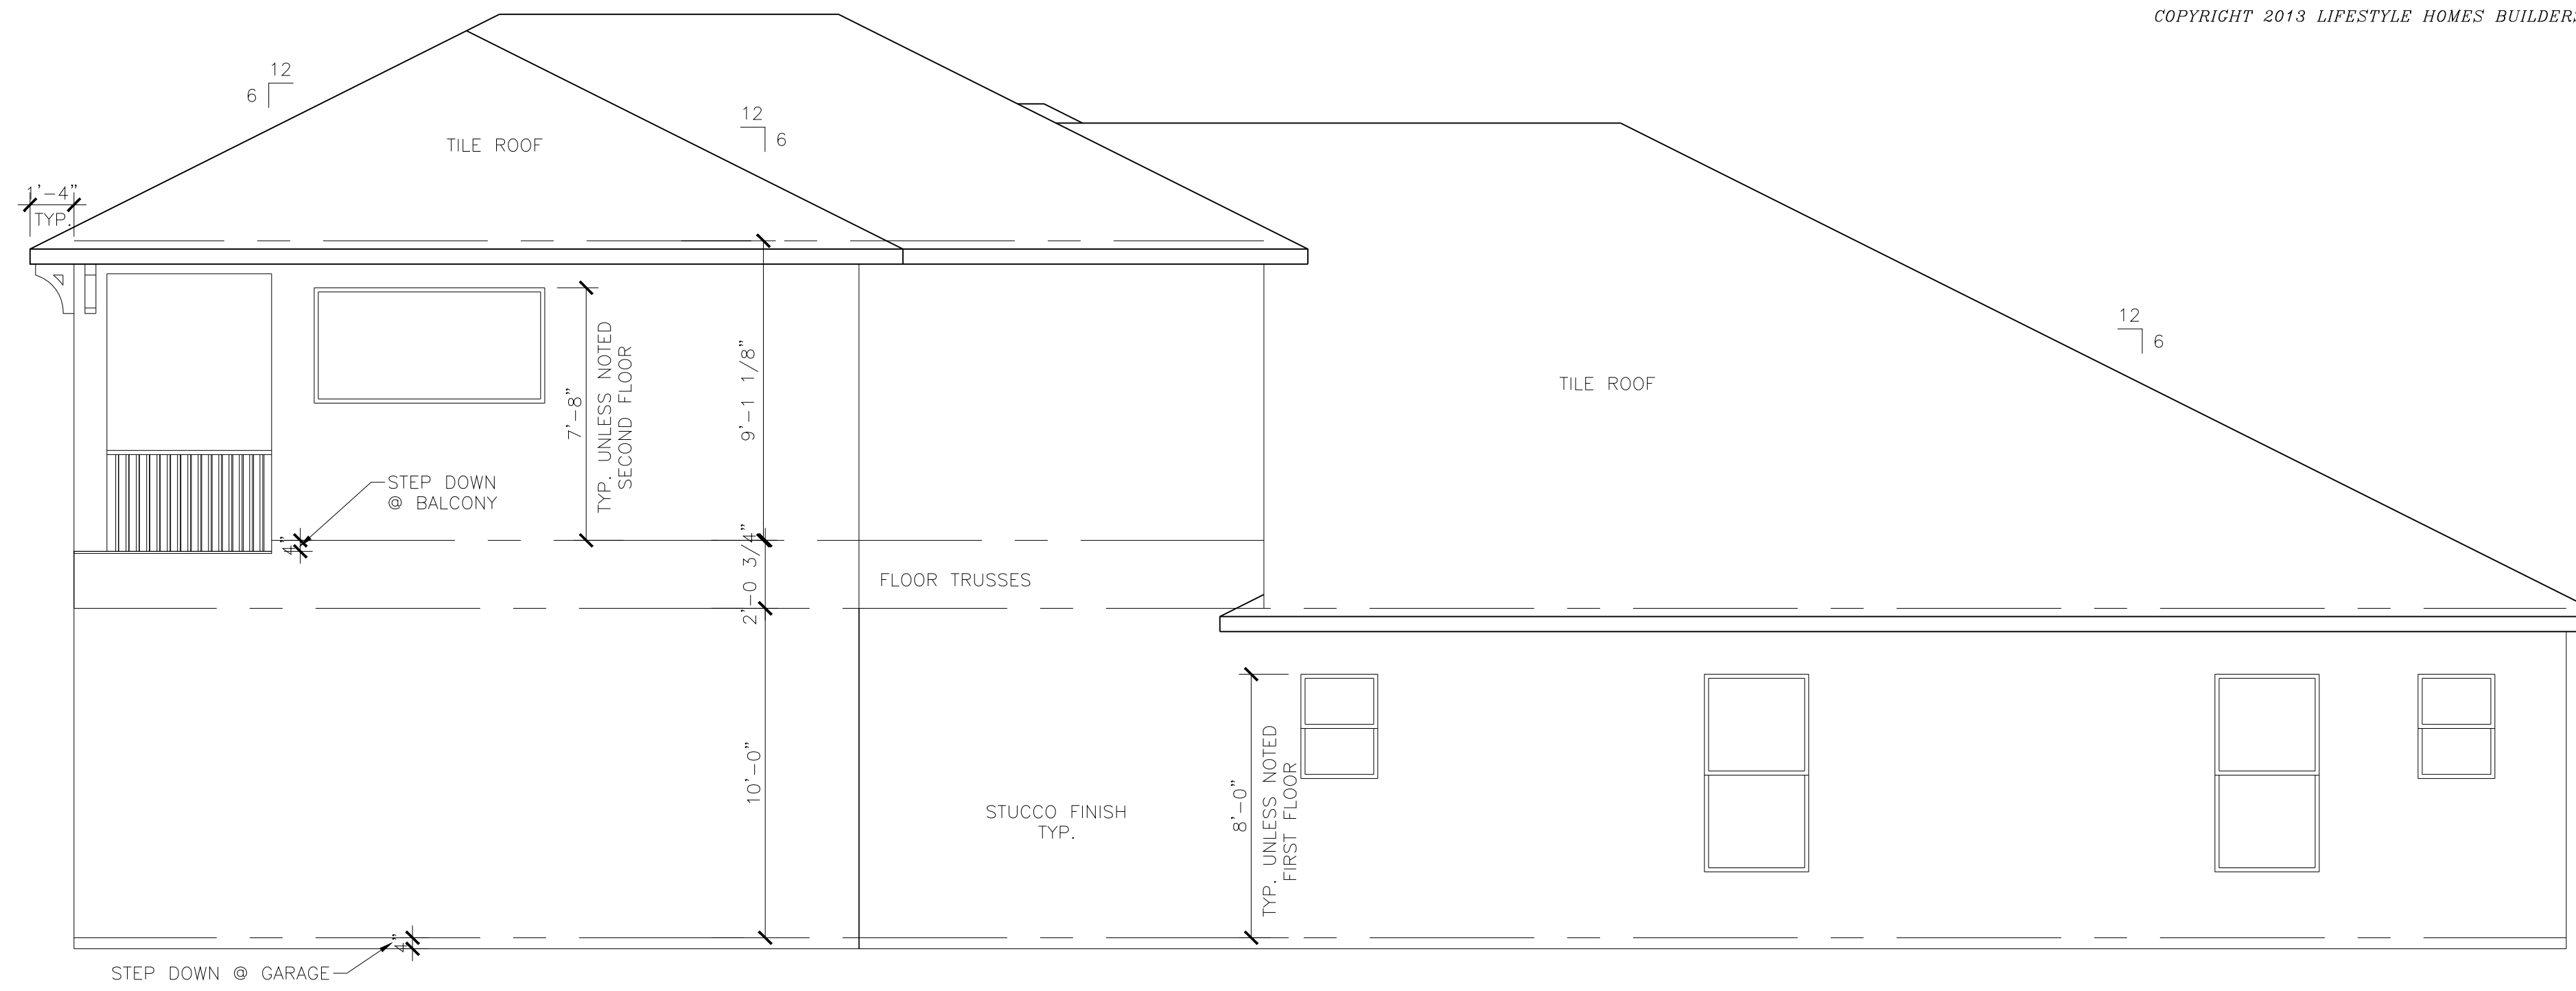

RIGHT ELEVATION

SCALE: 1/4"=1'-0"

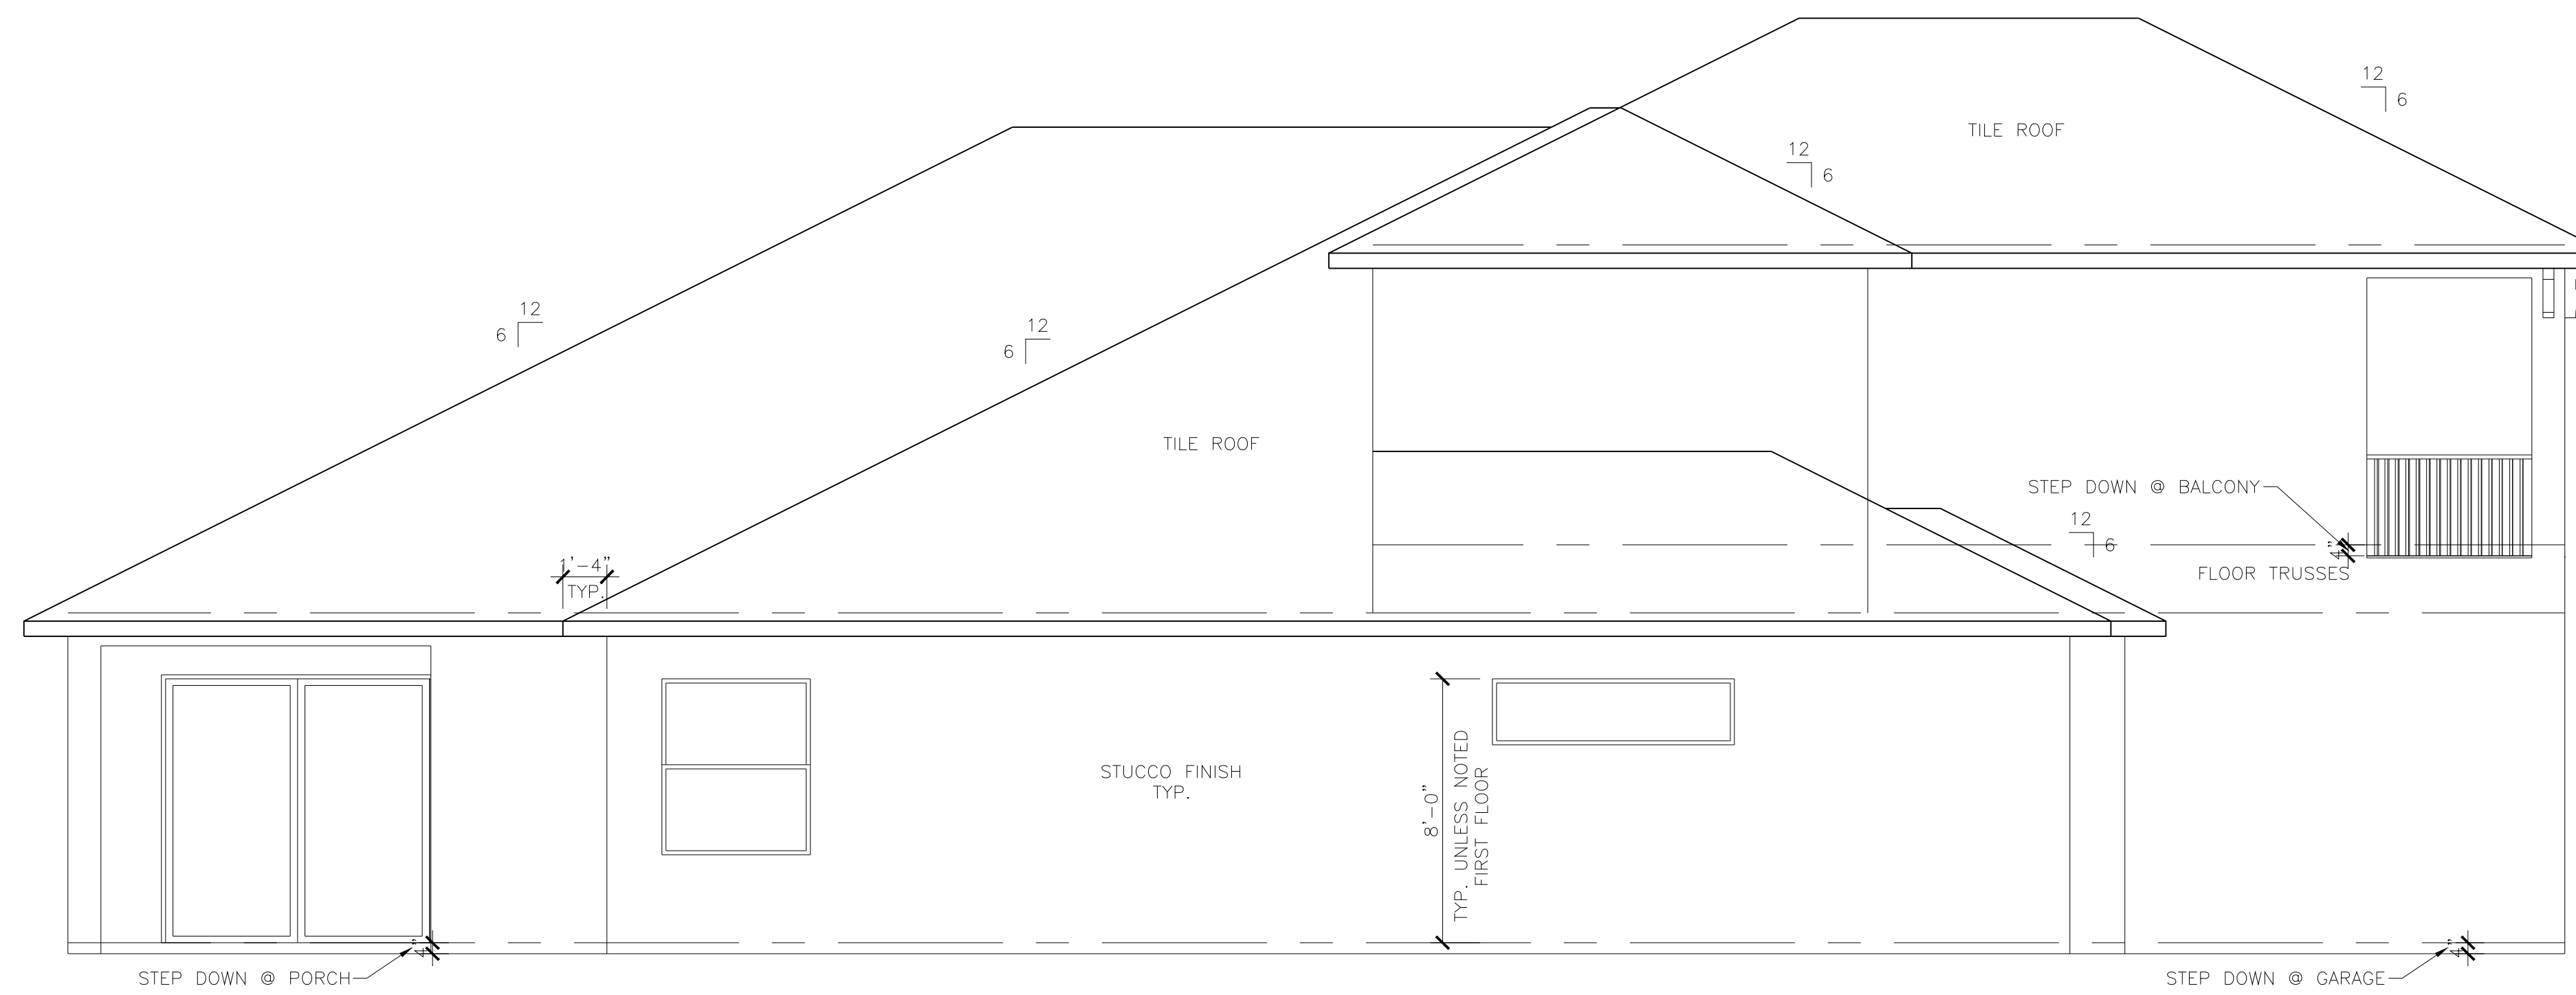

LEFT ELEVATION

SCALE: 1/4"=1'-0"

SB26000001-ARNOLD RESIDENCE

ST. JOHN 2 RIGHT MODIFIED
 10100 S. TROPICAL TRAIL MERRITT ISLAND, FL 32952

**LIFESTYLE
 HOMES**

Engineer certifies structural design only.

DESIGNED BY: LH
SCALE: VARIES
DATE:
FILE
SHEET NO. of

REV #	REVISED	DATE
1		
2		
3		
4		
5		


REV. #	REVISED	DATE
1		
2		
3		
4		
5		

SB2600001-ARNOLD RESIDENCE
ST. JOHN 2 RIGHT MODIFIED
10100 S. TROPICAL TRAIL MERRITT ISLAND, FL 32952

LIFESTYLE HOMES

DESIGNED BY: LH
SCALE: VARIES
DATE:
FILE
SHEET NO. of

COPYRIGHT 2012 LIFESTYLE HOMES BUILDERS, INC.
Engineer certifies structural design only.

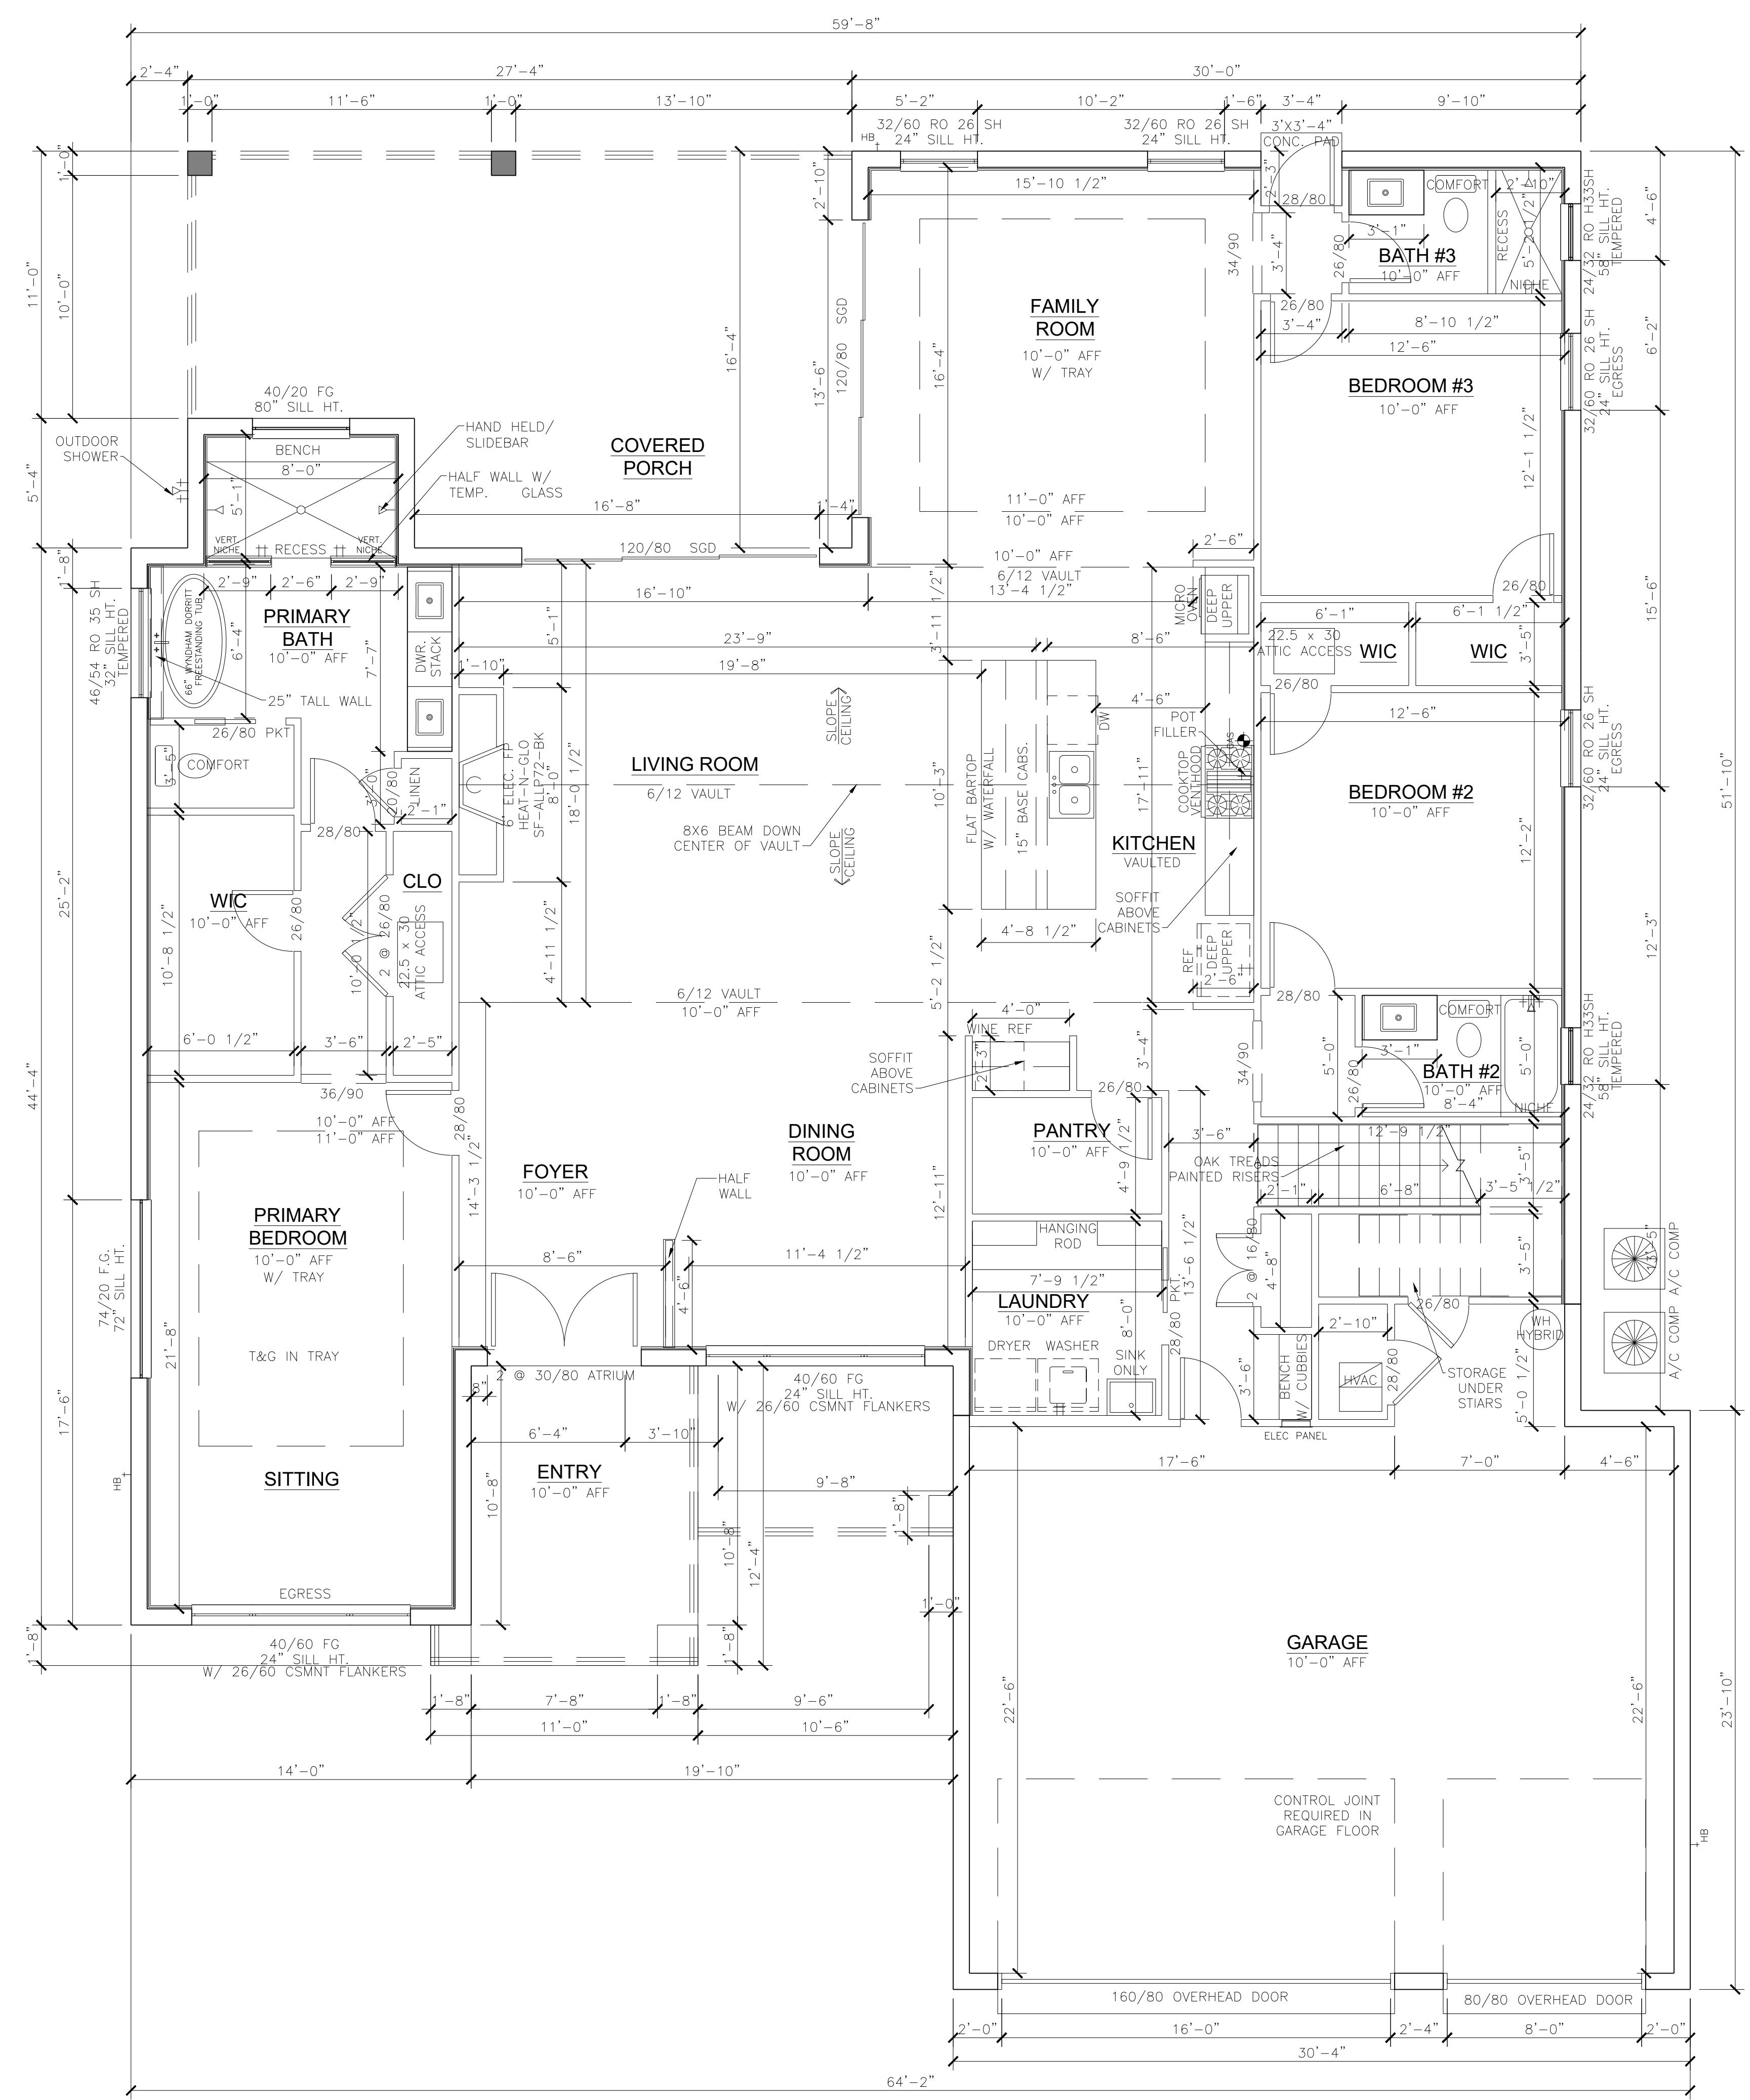

HEALTH SMART PACKAGE
OPEN CELL SPRAY FOAM IN ATTIC
GUTTERS WHOLE HOUSE
IMPACT WINDOWS AND DOORS
OTP ALL SHEVING

BRONZE WINDOW SCHEDULE

QUANTITY	SIZE	WALL TYPE
1	24/32 CASEMENT TEMPERED	WOOD
2	24/32 RO H33SH TEMPERED	BLOCK
2	32/54 CASEMENT	WOOD
4	32/60 RO 26 SH	BLOCK
1	40/20 FG	BLOCK
2	40/60 FG W/ 26/60 CSMNT. FLANKERS	BLOCK
1	46/54 RO 35 SH	BLOCK
1	70/36 FG	WOOD
1	74/20 F.G.	BLOCK

VERIFY ALL R/O'S W/ SUPPLIER

SHOWER LINING MATERIAL WILL BE PROVIDED AS PER CODE FBC-R P2709.2".


ALL FLASHING NEEDS TO MEET CODES: R703.7.5, R703.8, R903.2, R905, AND AAMA 714-15

SQUARE FOOTAGES

	SQ. FT.
1ST FLOOR	2708
2ND FLOOR	1145
TOTAL LIVING	3853
ENTRY	191
COVERED PORCH	396
GARAGE	760
BALCONY	181
TOTAL NON-LIVING	1528
TOTAL UNDER ROOF	5381

CONDITIONED VOLUME = 532185

FIRST FLOORPLAN
SCALE: 1/4" = 1'-0"

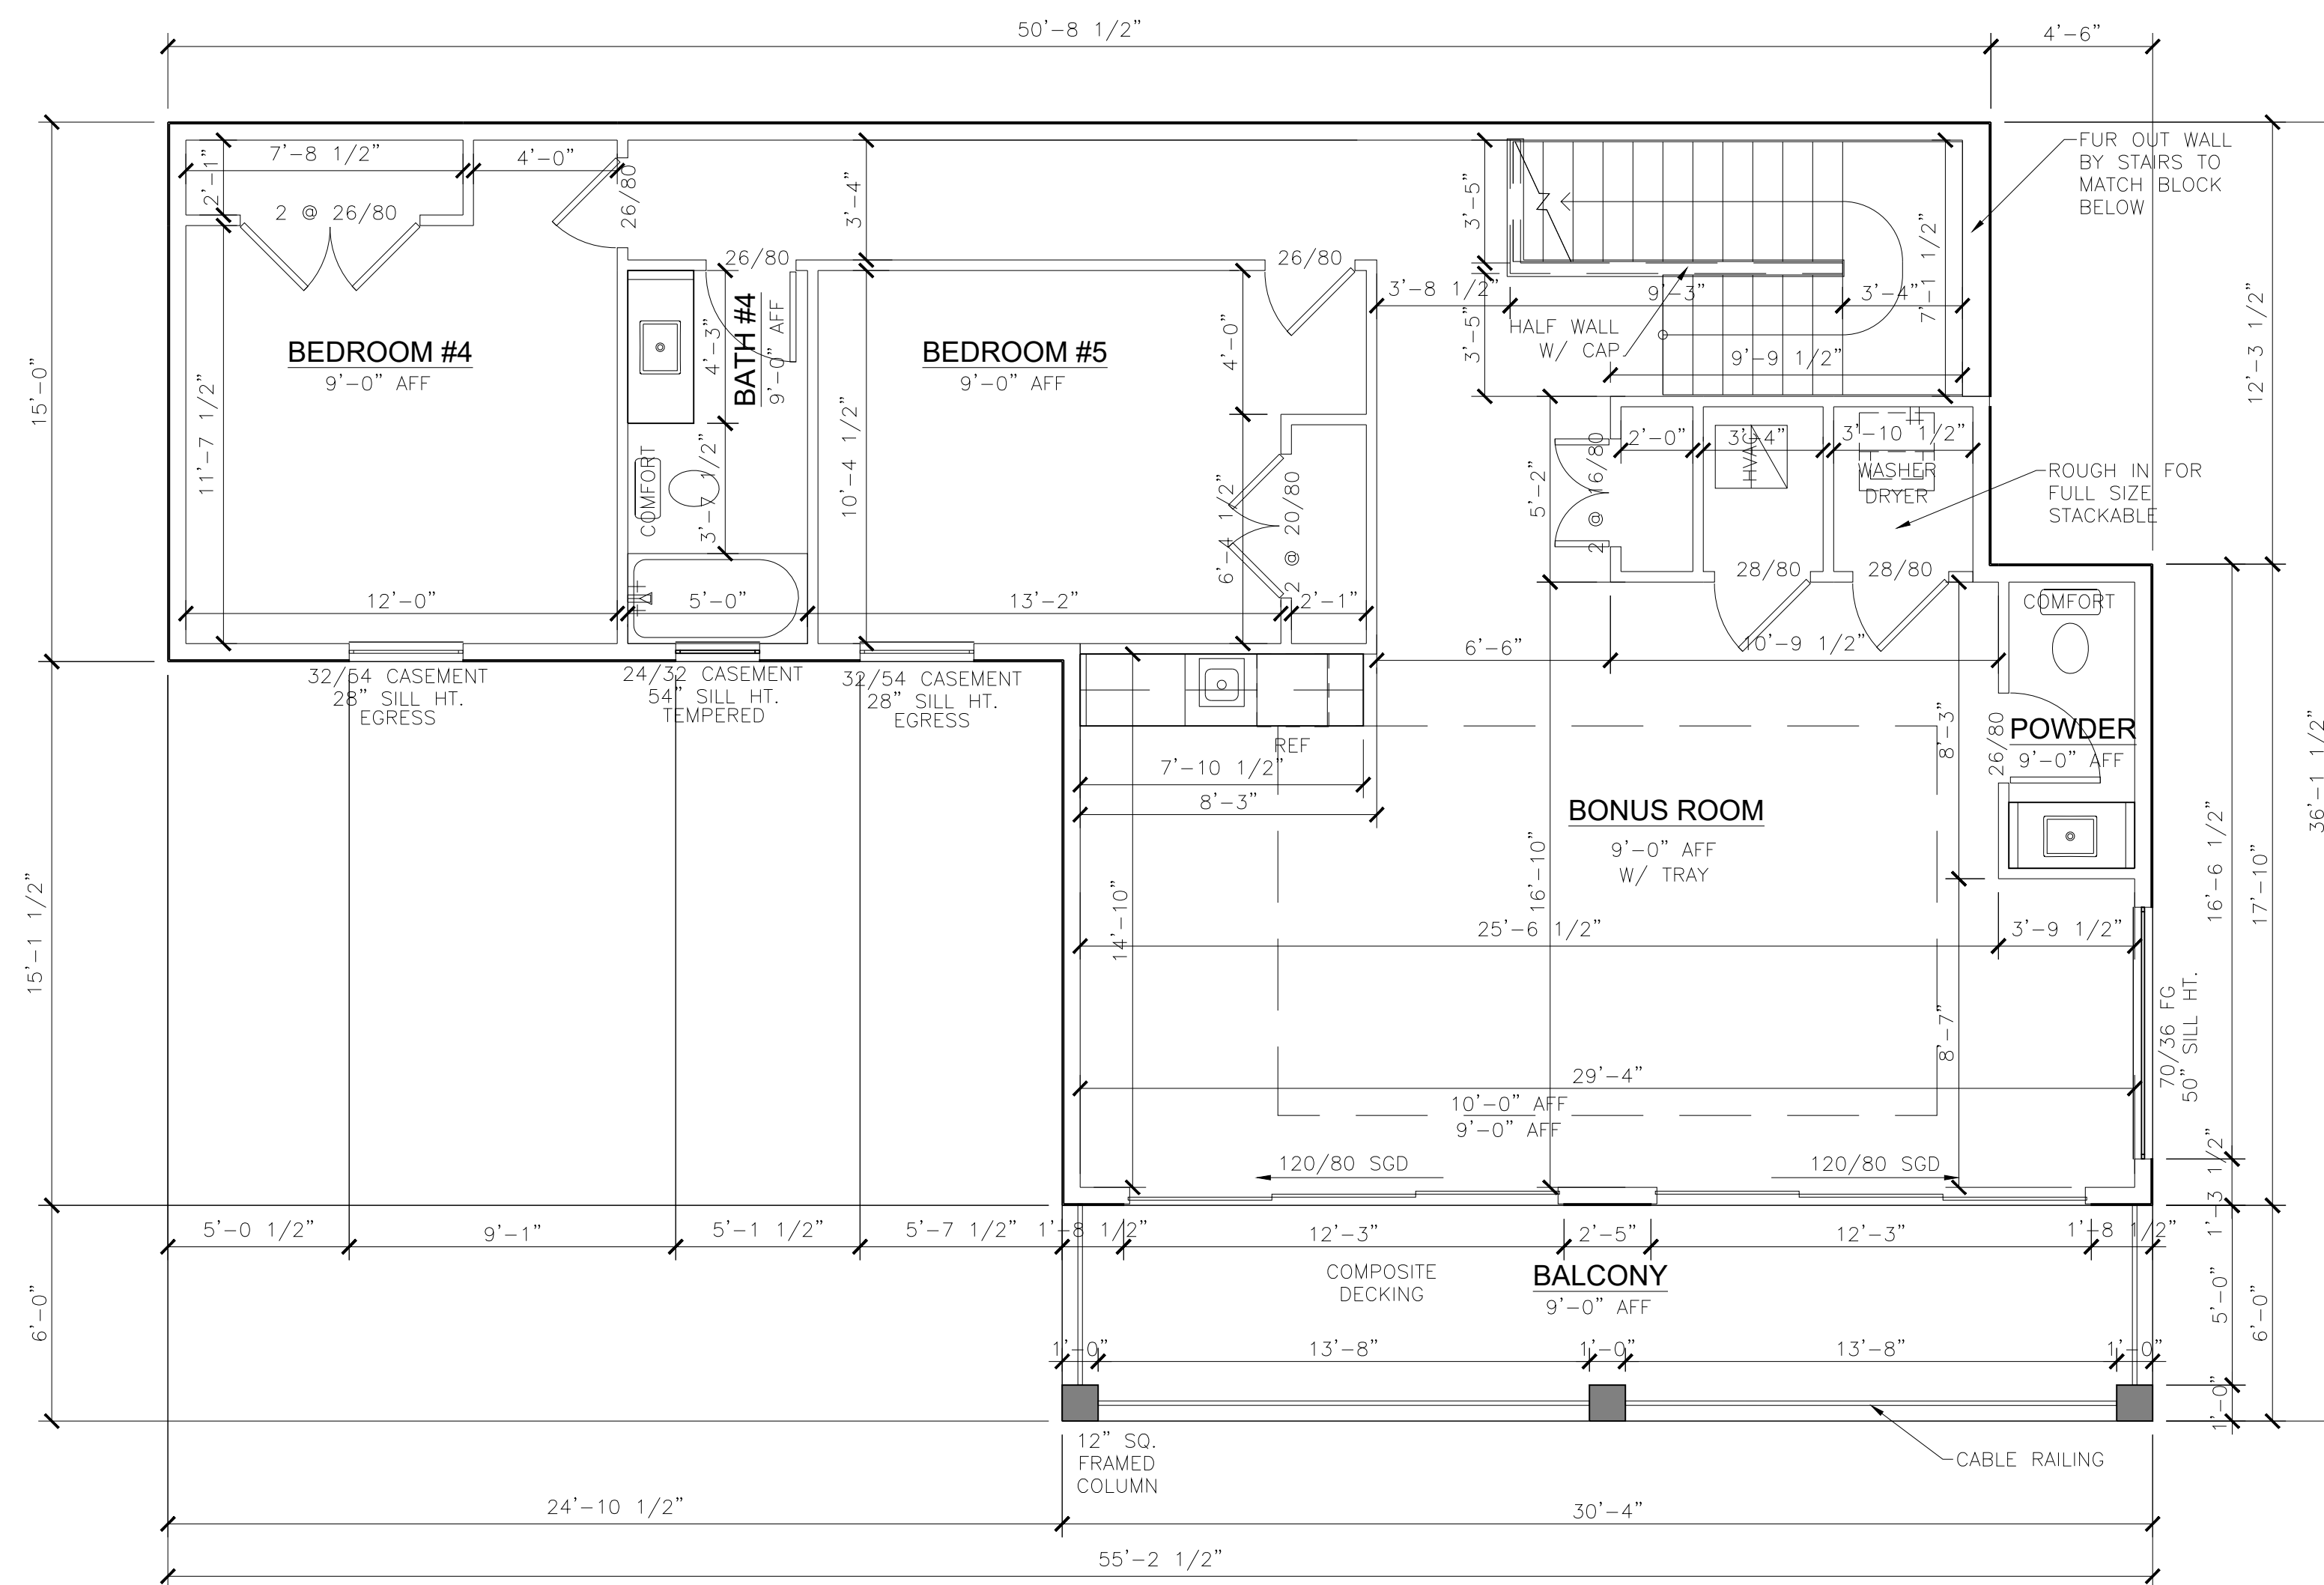

SECOND FLOORPLAN

SCALE: 1/4" = 1'-0"

REV. #	REVISED	DATE
1		
2		
3		
4		
5		

SB26000001-ARNOLD RESIDENCE
 ST. JOHN 2 RIGHT MODIFIED
 10100 S. TROPICAL TRAIL MERRITT ISLAND, FL 32952

LIFESTYLE HOMES

DESIGNED BY: LH
SCALE: VARIES
DATE:
FILE
SHEET NO. of

COPYRIGHT 2012 LIFESTYLE HOMES BUILDERS, INC.
 Engineer certifies structural design only.