


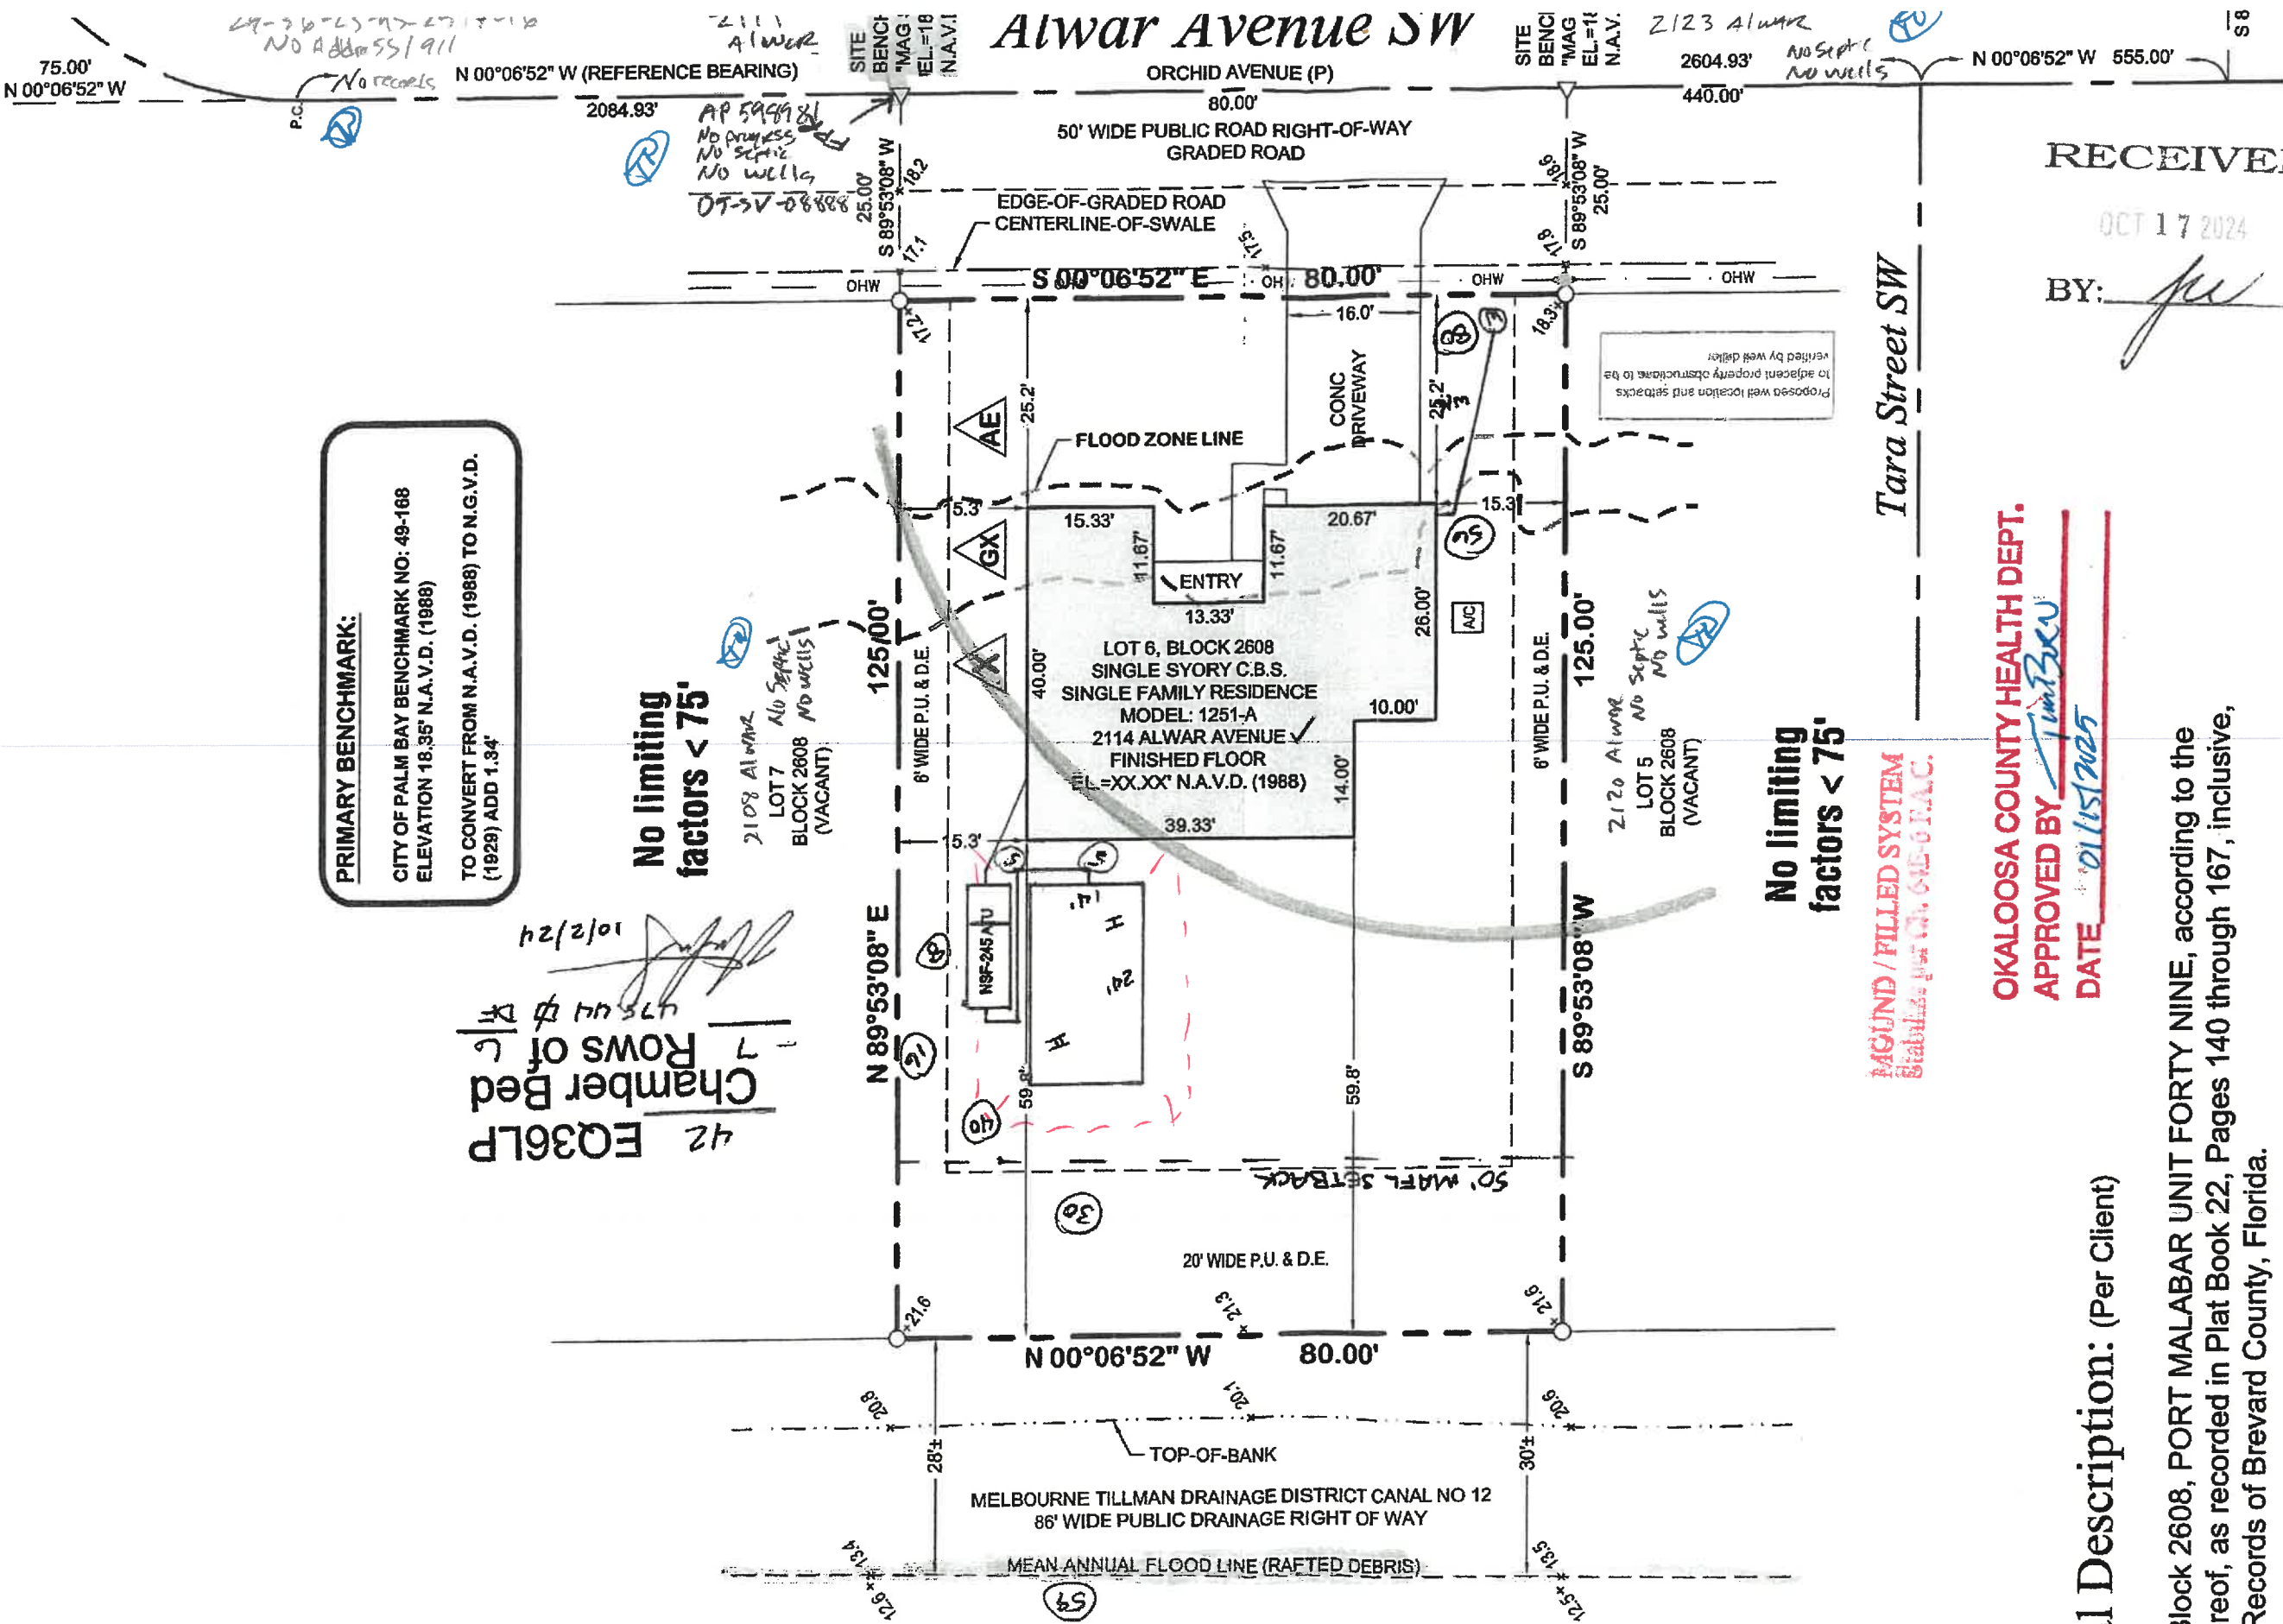

PRIMARY BENCHMARK:
CITY OF PALM BAY BENCHMARK NO: 49-168
ELEVATION 18.35' N.A.V.D. (1988)
TO CONVERT FROM N.A.V.D. (1988) TO N.G.V.D. (1929) ADD 1.34'

42 EQ36LP
Chamber Bed
Rows of 7
47544 ft
10/2/24

No limiting factors < 75'

No limiting factors < 75'

BACKGROUND / FILLED SYSTEM
Stabilized per Ch. 64E-6 F.A.C.

OKALOOSA COUNTY HEALTH DEPT.
APPROVED BY: *[Signature]*
DATE: 01/15/2025


Legal Description: (Per Client)

Lot 6, Block 2608, PORT MALABAR UNIT FORTY NINE, according to the plat thereof, as recorded in Plat Book 22, Pages 140 through 167, inclusive, Public Records of Brevard County, Florida.

RECEIVED
OCT 17 2024
BY: *[Signature]*

WILLIAM MOTT LAND SURVEYING INC.
4875 N WICKHAM ROAD, SUITE 105
MELBOURNE, FLORIDA 32940
PHONE (321) 751-4444 FAX (321) 751-4445
LICENSED BUSINESS "3608"

CERTIFICATION
I HEREBY CERTIFY THAT THIS DOCUMENT WAS MADE PREPARED UNDER MY RESPONSIBLE CHARGE AND MEETS THE STANDARDS OF PRACTICE AS SET FORTH BY THE FLORIDA BOARD OF PROFESSIONAL SURVEYORS AND MAPPERS IN CHAPTER 6J-17 FLORIDA ADMINISTRATIVE CODE, PURSUANT TO SECTION 472.027 OF THE FLORIDA STATUTES.
THIS DOCUMENT HAS BEEN DIGITALLY SIGNED AND SEALED BY:
Jonathan M Mott
Digitally signed by Jonathan M Mott
Date: 2024.09.08 14:54:26 -04'00'

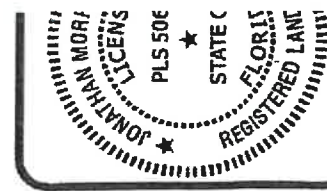


AP2161389

RECEIVED

OCT 17 2024

BY: *[Signature]*

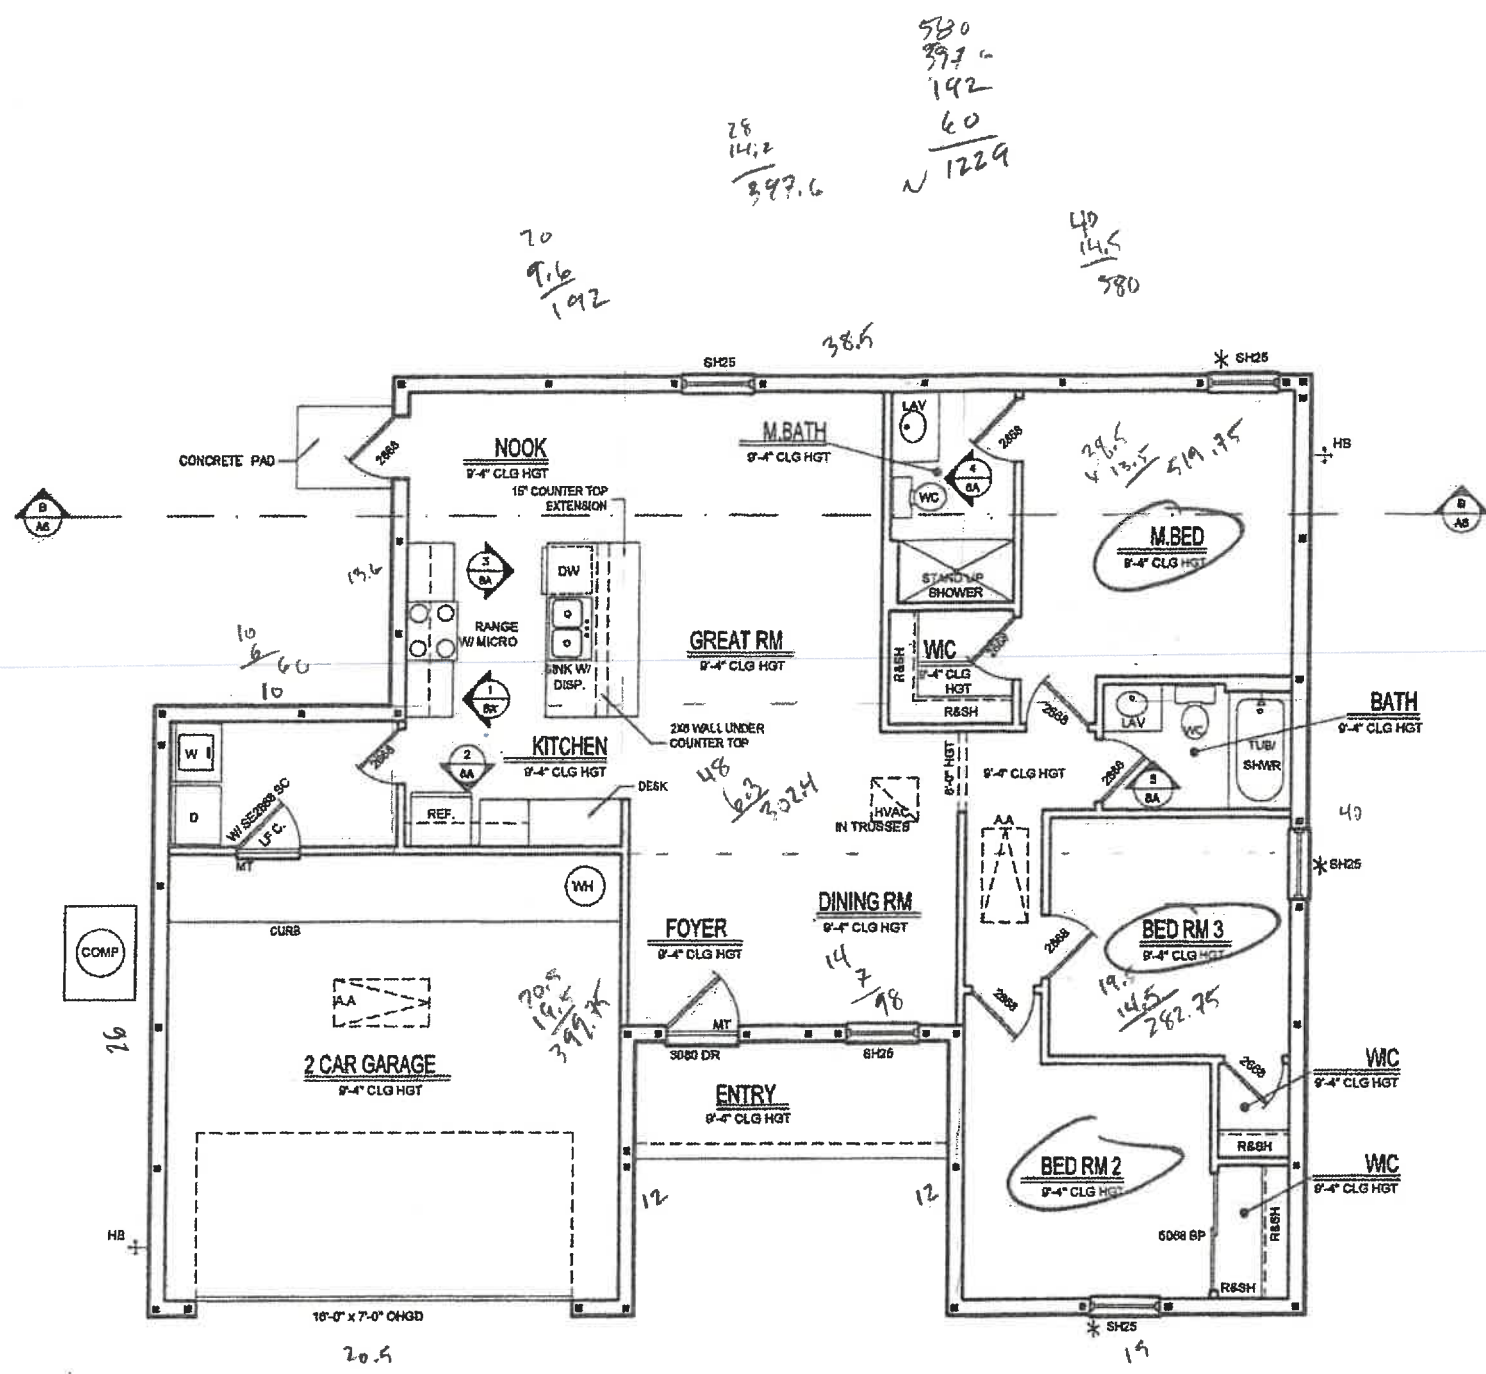

519.75
302.4
282.25
98.00
~ 7202
~ 399.7

OKALOOSA COUNTY HEALTH DEPT.
APPROVED BY: *[Signature]*
DATE: 10/15/2025

- NOTES:
- 1.) ALL WINDOWS, IN MSTR. AND HALL BATHS TO BE OSS. U.N.O.
 - 2.) ALL EXT. WALLS ARE CONSIDERED AS SHEAR WALLS EXCEPT FOR THOSE PORTIONS OF WALL WITH OPENINGS.
 - 3.) EXTERIOR DOORS AND GARAGE DOOR LEADING TO CONDITIONED SPACE SHALL BE SOLID CORE
- PSF** DESIGN PRESSURE @ OPENINGS
- * - INDICATES EGRESS WINDOWS (COMPLIANCE TO BE VERIFIED PRIOR TO INSTALLATION)
 - TD** INDICATES TOILET ROOM DOOR PER 2020 FBC-R322.1.1
 - SC** INDICATES SOLID CORE DOOR
- 2X BUILT-UP POSTS TO BE NAILED TOGETHER W/ 10# @ 16" O.C. STAGGERED, FIRST NAIL @ 2" FROM END U.N.O.
 - ANY GLASS SHOWER ENCLOSURES ARE TO BE TEMPERED GLASS.
 - ALL WOOD IN DIRECT CONTACT W/ CONCRETE OR MASONRY SHALL BE PRESURE TREATED WOOD.
 - INDICATES INTERIOR BRG. WALL TO BE 2x #2 SYP @ 16" O.C. W/ MID-BLOCKING PER DETAIL 31/01 U.N.O.
 - INDICATES ONE-STORY EXTERIOR BEARING WALL
 - INDICATES 4" FILLED SOLID FORMED CELL ON EACH SIDE OF ROUGH OPENING (W/ OR W/ OUT OPT. BL.) WITH 1 #5 BAR CONT. FROM BEAM TO FTG W/ 10" HOOK MIN AND 1/4" ROUND TIES AT 16" O.C. AROUND MASONRY CELL & FORMED CELL VERTICAL AS BAR. NOTE STEEL REINFORCED 8" MASONRY FILLED CELLS COULD BE USED I.L.O. THE FILLED SOLID FORMED CELLS.

WRITTEN DIMENSIONS SHALL HAVE PRECEDENCE OVER SCALE DIMENSIONS. Contractors shall verify and be responsible for dimensions and conditions of the job and Guide Design Group, must be notified in writing of any variation from the dimensions, conditions and specifications appearing on these plans.

NOTES:

1. GARAGE DOOR TO BE CERTIFIED BY MFR. FOR HD UL208.
2. ALL TUB & SHOWER UNITS WILL HAVE ANTI-SCALDING DEVICES INSTALLED.
3. ALL DOORS TO BE 6'-8" TALL U.N.O. OR PER BUILDERCIENT.

1ST FLOOR PLAN NOTE

PROPEL BUILDER ECO PLUS 1251 A
MASTER

Job No.
00-0000

Drawn By:
R.G.

Date:
07.02.21

Scale:
1/8" (11X17)
1/4" (24X36)

Lot #:
N/A

A1

3/1227

ALBERTO GUIDA
PE #: 74000 FL