

STANDARD "NET 0"

AP2245602

RECEIVED
AUG 15 2025

STATE OF FLORIDA
Richard J. Wind
2025-07-31
09:14:20-04:00
This item has been digitally signed
and sealed by Richard J. Wind, RA
on the date adjacent to the seal.
Printed copies of this document are
not considered signed and sealed and
the signature must be verified on any
electronic copies.

REVISIONS
BY
DE
05-22-25
Certified By:
RICHARD WIND, RA
4301 VINE AND RD. E-12
ORLANDO, FL 32811
PHONE 407-850-1111
RWIND@RDCFLA.COM

FLOOR PLAN
W/ DIMENSIONS

PLAN 2191
ECOSUN HOMES


DATE 07-22-24
SCALE AS NOTED
DRAWN RDC
JOB 2191
SHEET
02B.0
OF 0 SHEETS

TABULATION	
LIVING	2,193 SF
GARAGE	438 SF
ENTRY	51 SF
LANAI	109 SF
TOTAL UNDER ROOF	2,791 SF

TB ✓

- GENERAL NOTES
- CONTRACTOR TO VERIFY ALL DIMENSIONS ON JOB SITE.
 - DO NOT SCALE PRINTS! CONSTRUCTION TO BE FROM CALCULATED DIMENSIONS ONLY. ANY DISCREPANCIES OR ERRORS TO BE REPORTED PROMPTLY TO SUPERVISOR FOR CLARIFICATION.
 - ALL INTERIOR FRAME WALL DIMENSIONS TO BE 3 1/2" UNLESS NOTED OTHERWISE.
 - ALL EXTERIOR BLOCK WALL DIMENSIONS TO BE 1 1/2" UNLESS NOTED OTHERWISE.
 - ALL INTERIOR CEILINGS AT 9'-4" UNLESS NOTED OTHERWISE.
 - MECHANICAL EQUIPMENT LOCATIONS WILL BE DETERMINED BY COMMUNITY AND COUNTY CODES.

FLOOR PLAN W/ DIMENSIONS
1/8" = 1'-0" (11X17) 1/4" = 1'-0" (22X34)

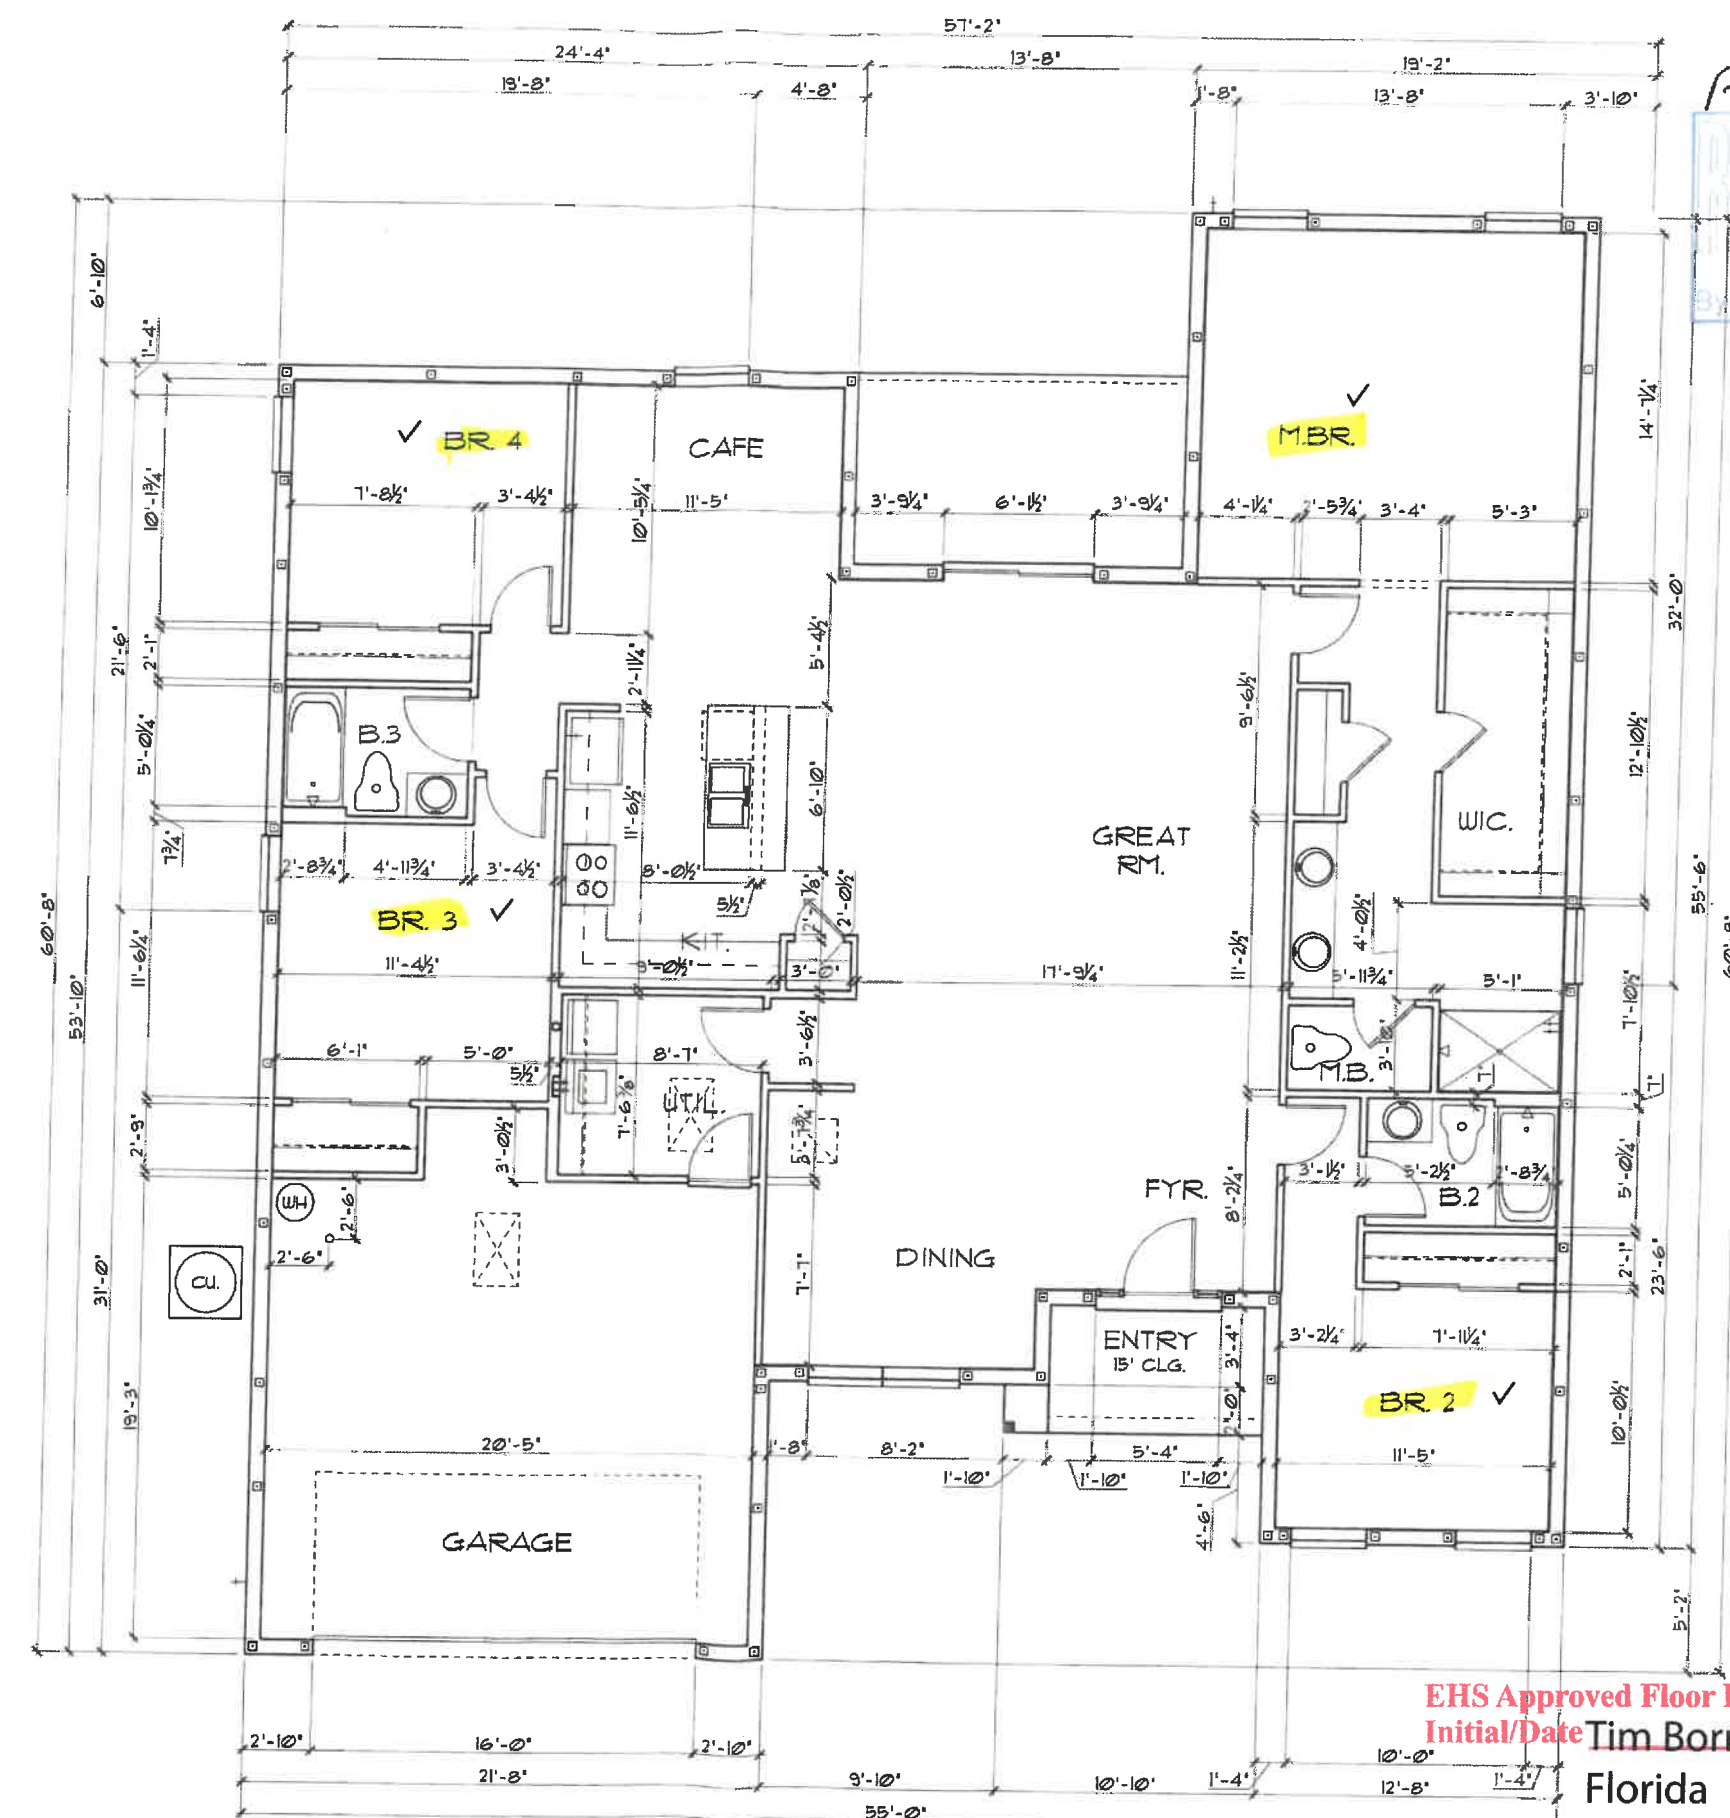

EHS Approved Floor Plan
Initial/Date Tim Born,

Florida
Department
of Health

Digitally signed
by Tim Born,
Florida
Department of
Health
Date: 2025.09.04
10:13:21 -05'00'

3467.52
131.13
259.50
109.33
414.33
201.00
201.00

LOT: 2738 FELIX RD. SE, PALM BAY, FL 32908