


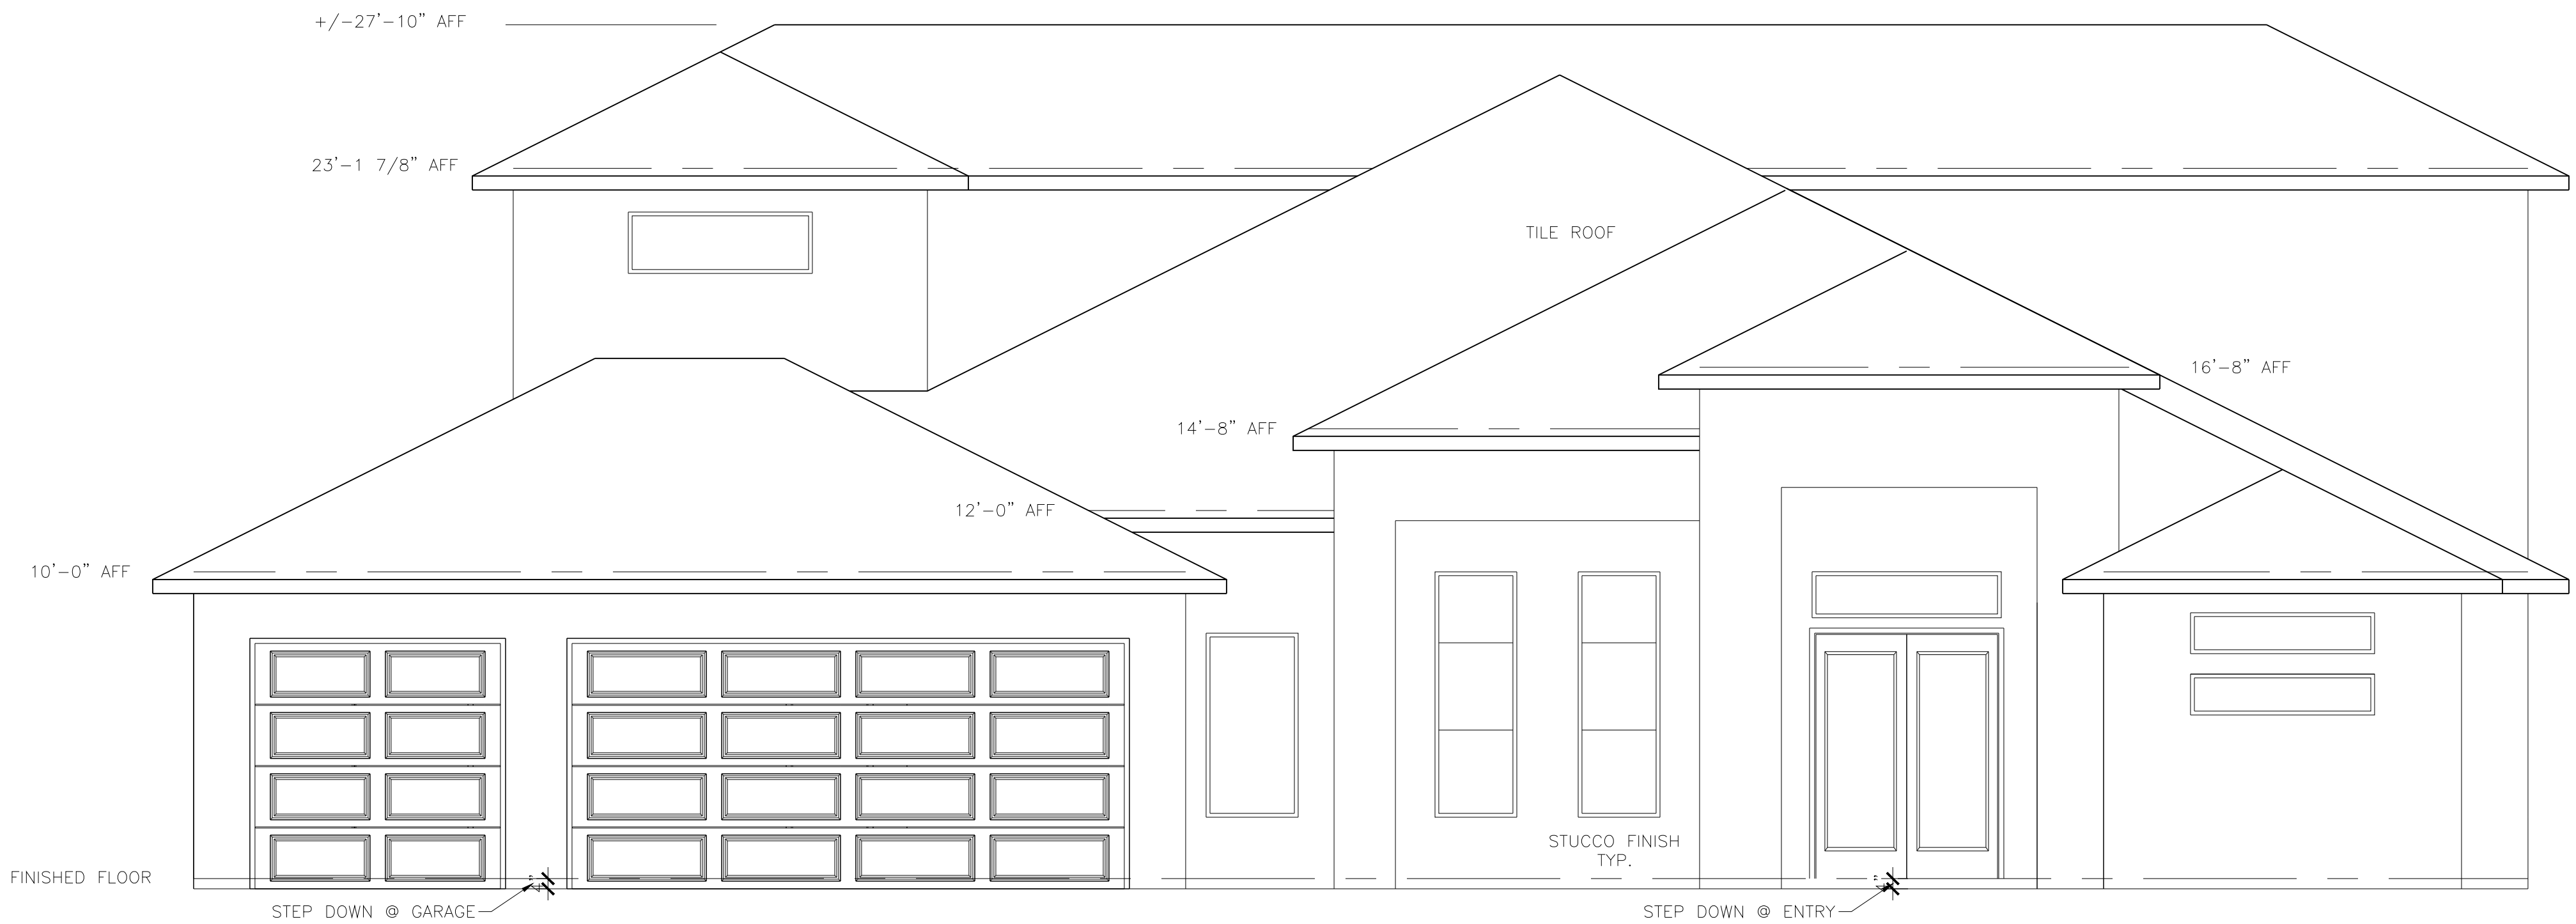

FRONT ELEVATION

SCALE: 1/4"=1'-0"



REAR ELEVATION


SCALE: 1/4"=1'-0"

XXXX-ARNOLD 2 RESIDENCE
ST. JOHN 2 LEFT MODIFIED
ADDRESS

LIFESTYLE
HOMES

DESIGNED BY: LH
SCALE: VARIES
DATE:
FILE
SHEET NO. of

REV #	REVISED	DATE
1		
2		
3		
4		
5		

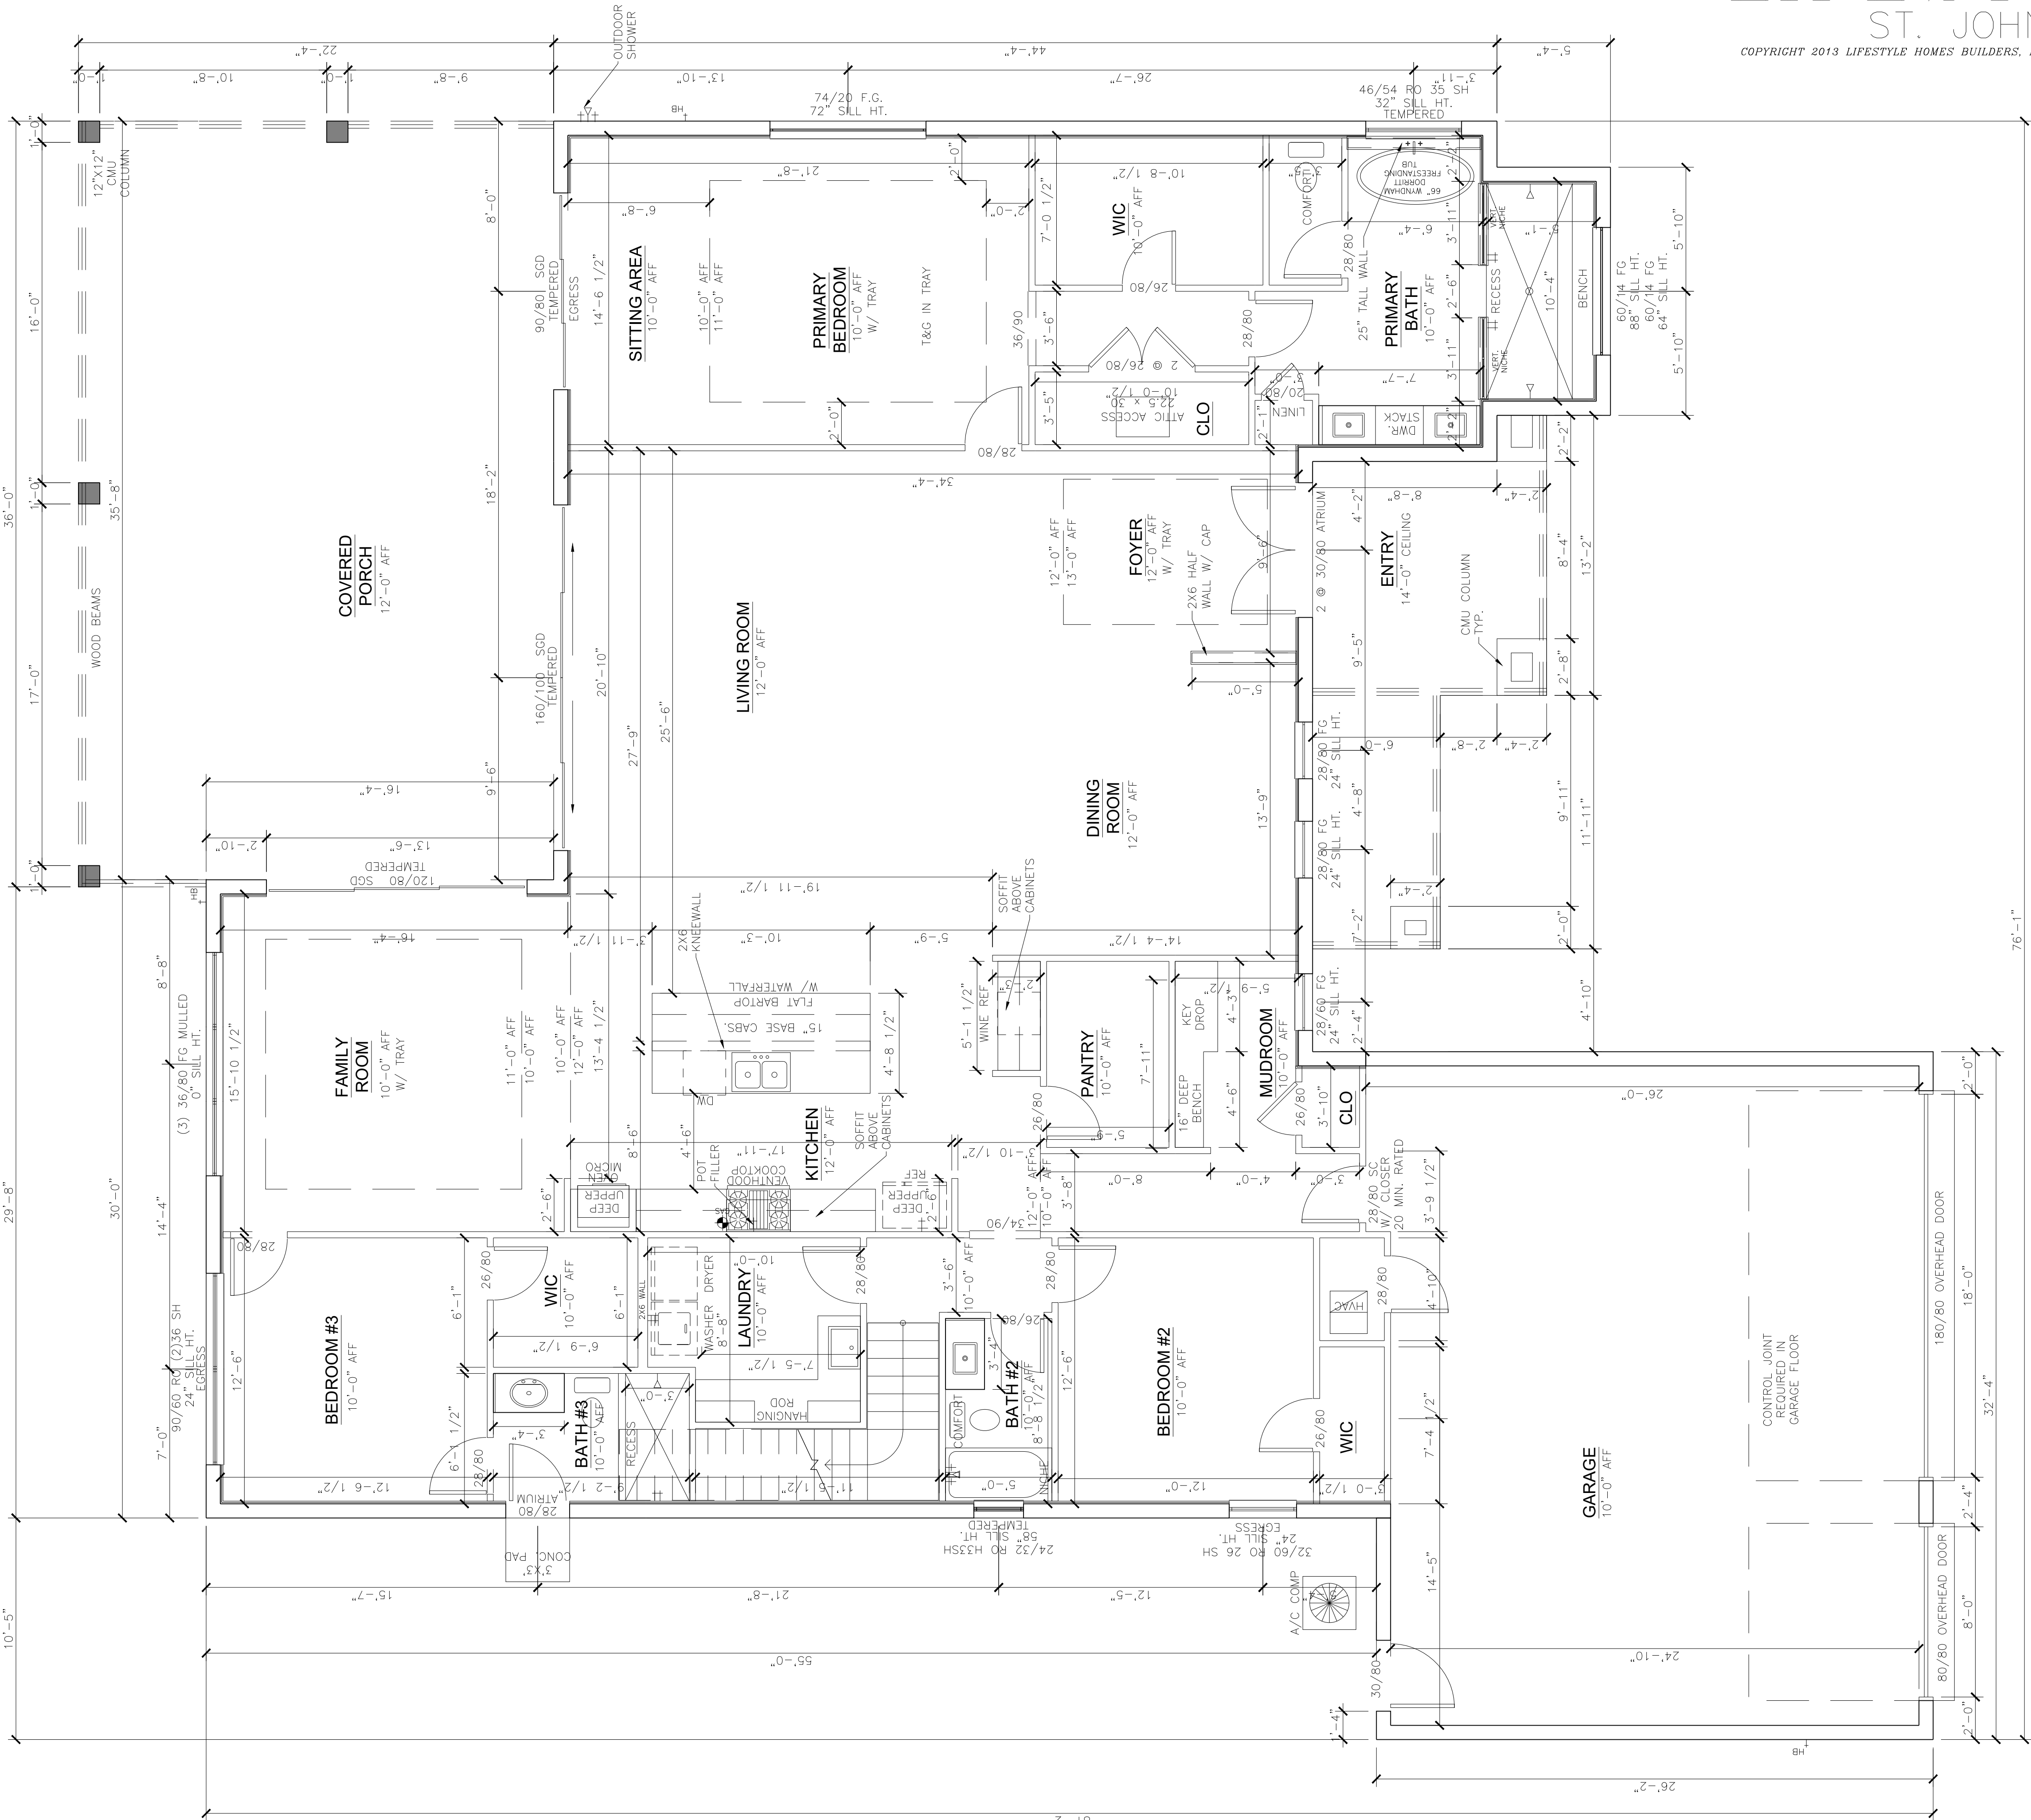

SQUARE FOOTAGES	
	SQ. FT.
1ST FLOOR	3087
2ND FLOOR	1259
TOTAL LIVING	4346
ENTRY	197
COVERED PORCH	798
GARAGE	857
BALCONY	216
TOTAL NON-LIVING	2068
TOTAL UNDER ROOF	6414

FIRST FLOORPLAN

SCALE: 1/4"=1'-0"

LIFESTYLE HOMES
ST. JOHN 2 LEFT MODIFIED
COPYRIGHT 2013 LIFESTYLE HOMES BUILDERS, INC.



SCALE: 1/4"=1'-0"