



A Z

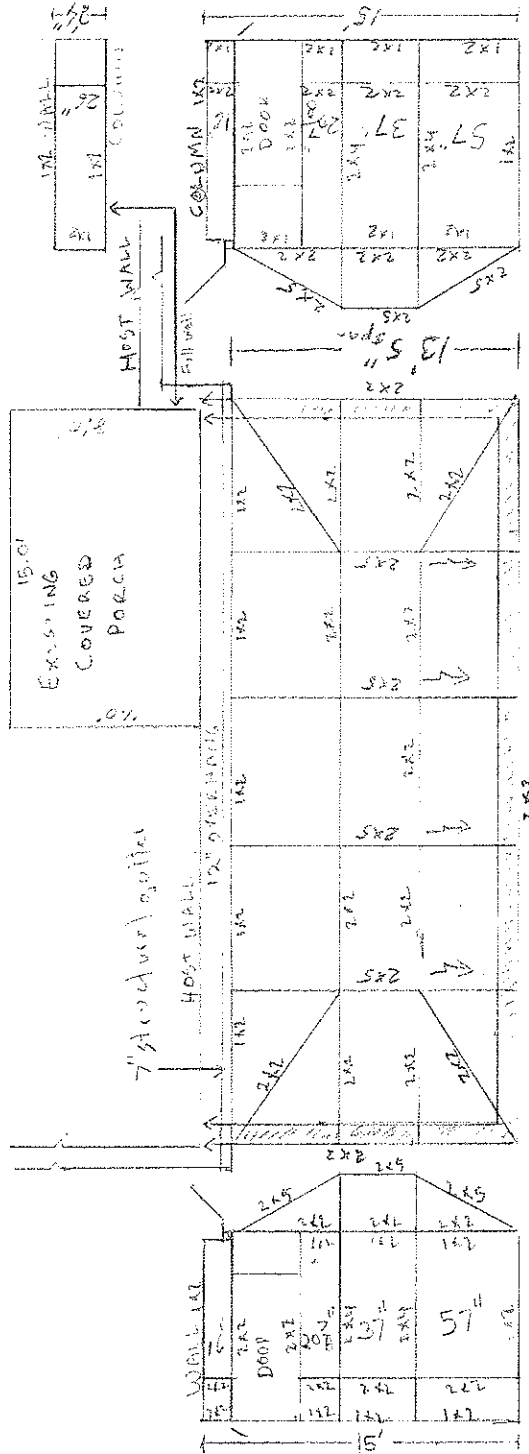


Williams Project
2568 Millennium Cir
Melbourne FL 32940
"Mansard Screen"
Enclosure on paver deck
BRONZE IN COLOR
WINDSPEED 150mph

ALL BREVAR ALUMINUM
WALTER WELLS QUALIFICA
07-AL-CT-00029
5060 TREND RD
WEST MELBOURNE, FL 32904
321-953-6863
allbrevaraluminum@gmail.com

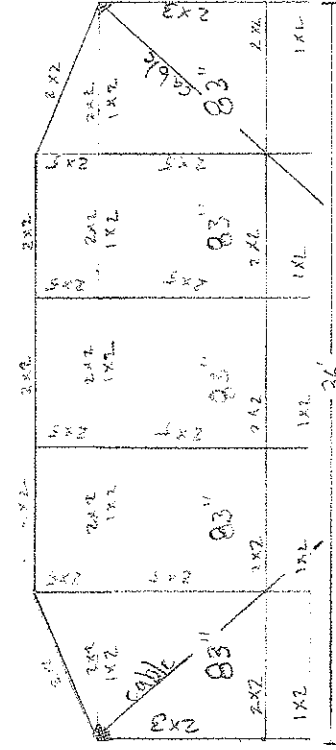

SCOPE OF WORK
Install 12"x12" Footer with 2 #5 rebar, to
be covered by paver deck to allow
installation of mansard screen enclosure
as shown.

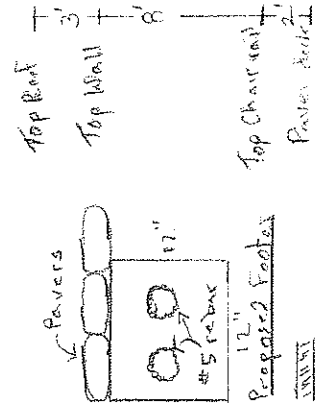

N.T.S