


TRACT B
STORM WATER
MANAGEMENT

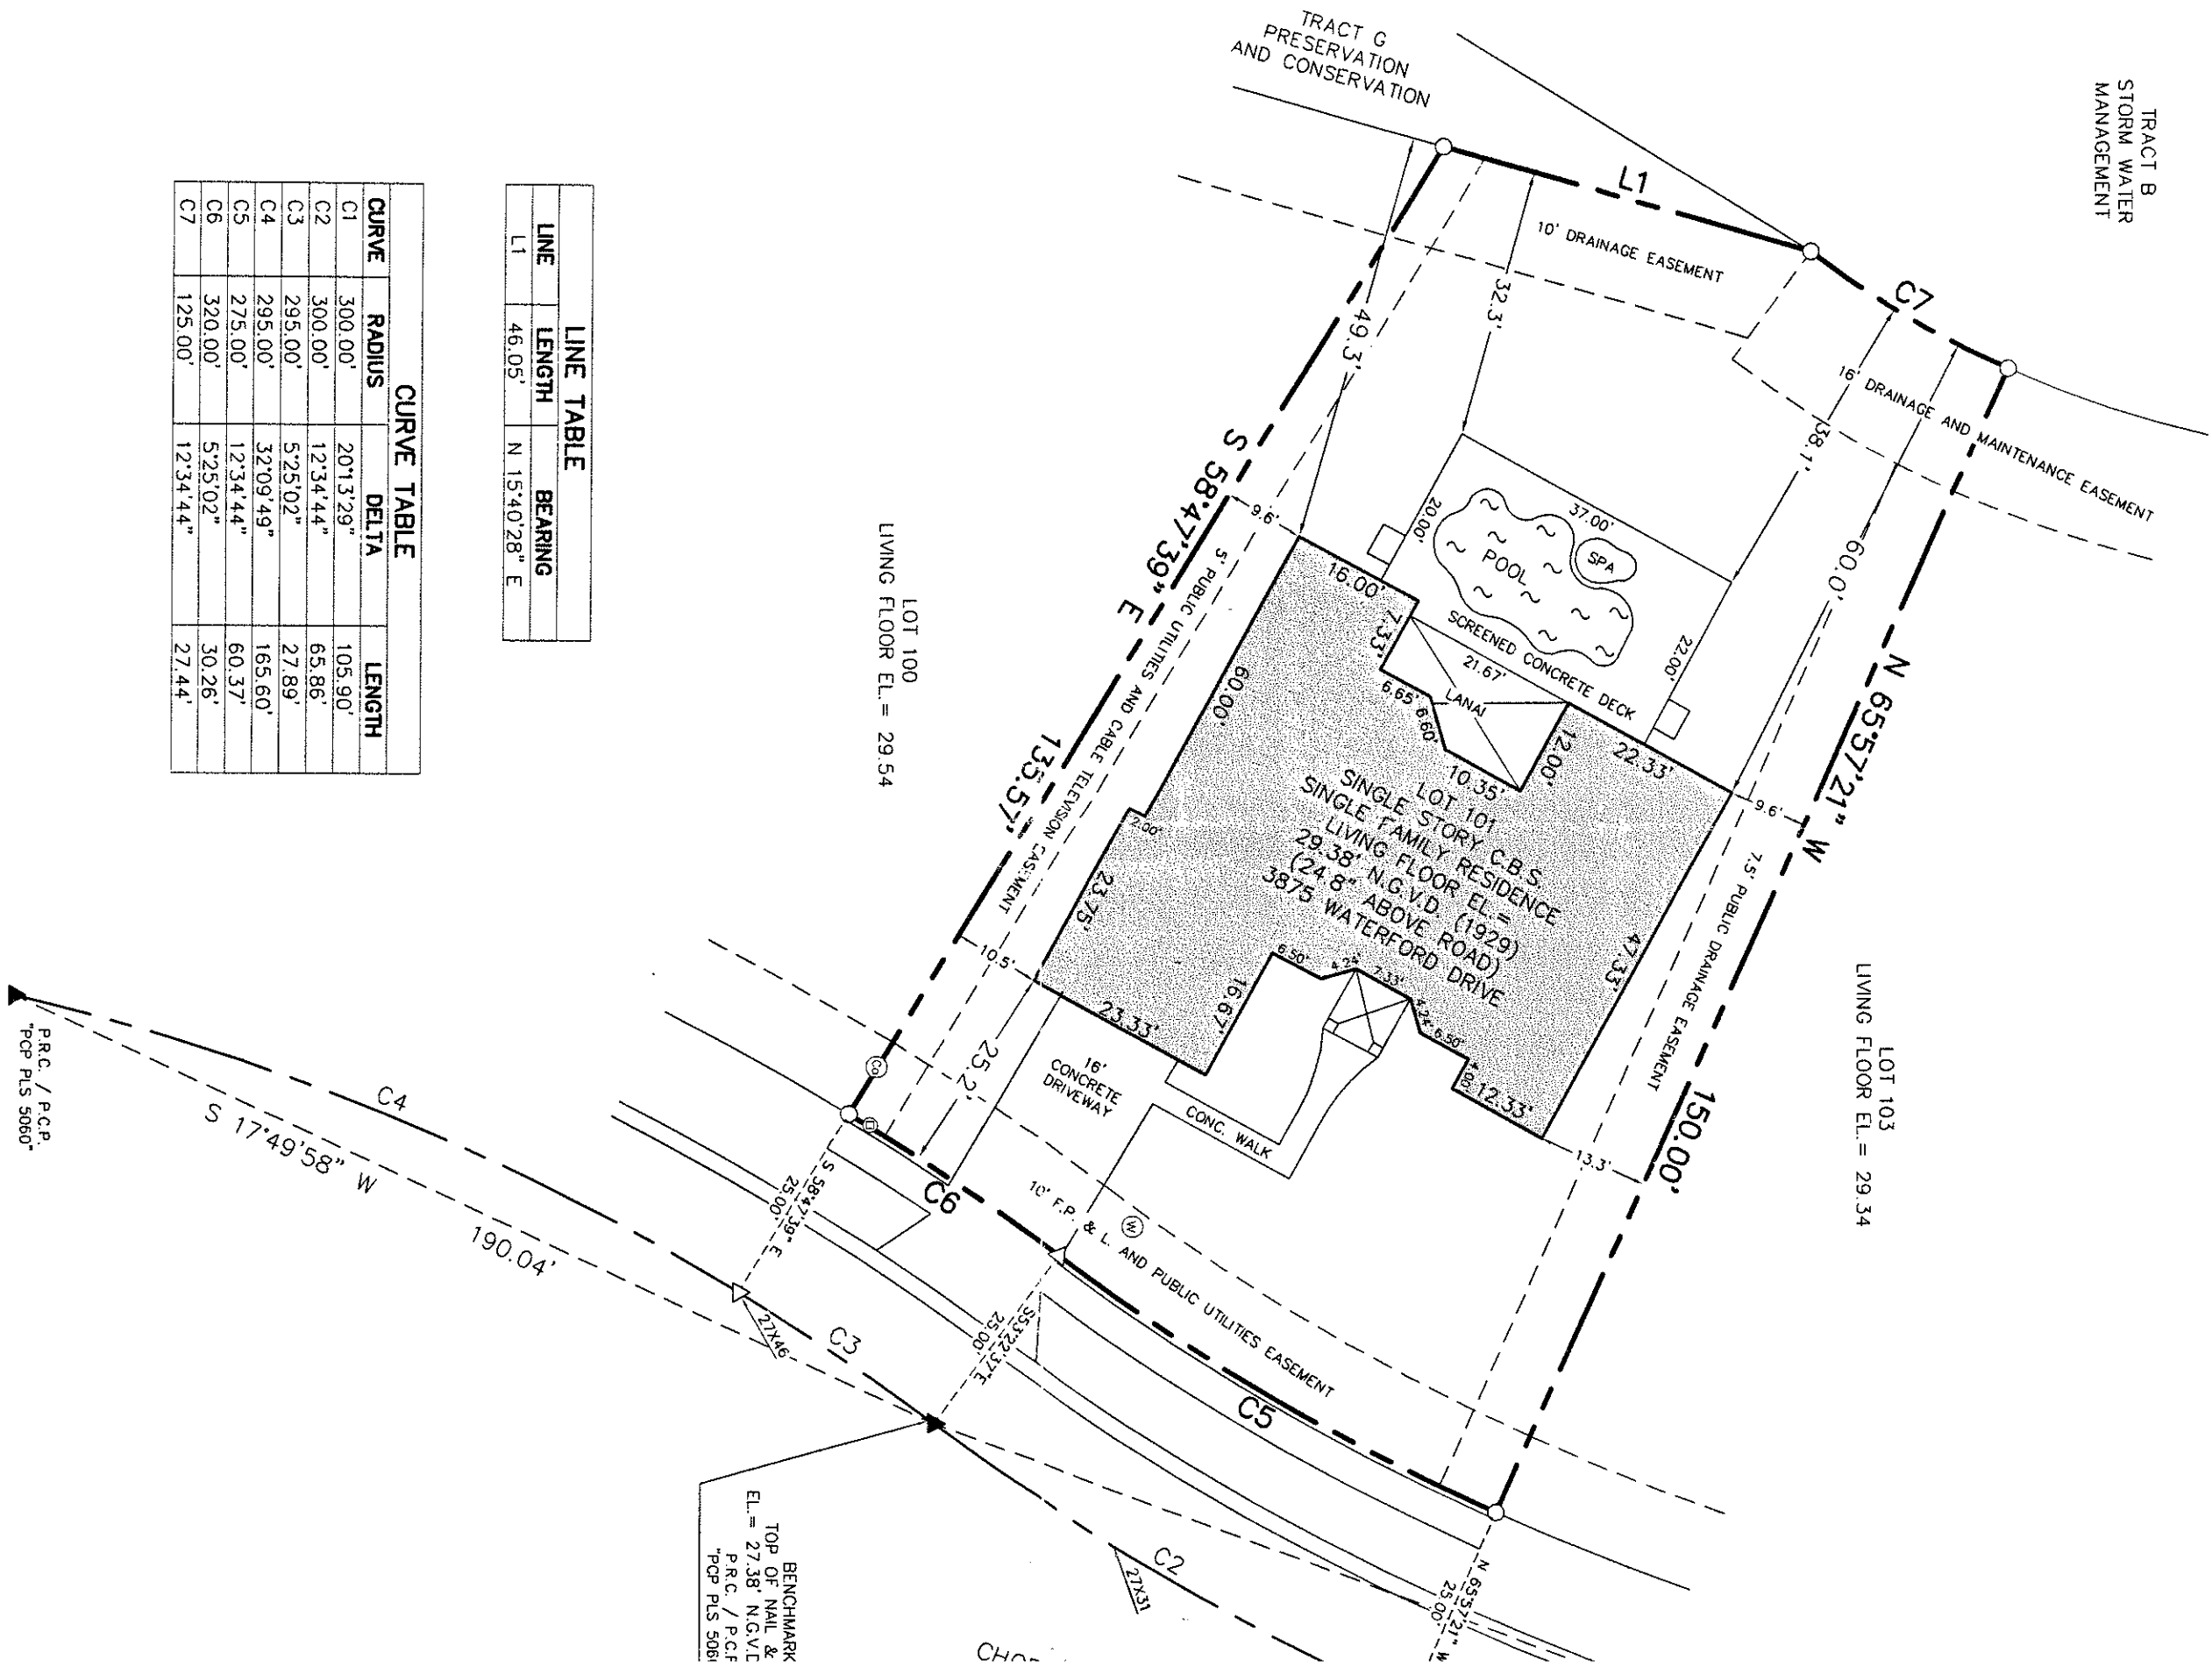

LOT 100
LIVING FLOOR EL. = 29.54

LOT 103
LIVING FLOOR EL. = 29.34

BENCHMARK
TOP OF NAIL &
EL. = 27.38' N.G.V.D.
P.R.C. / P.C.F.
PCP PLS 5061

LINE	LENGTH	BEARING
L1	46.05'	N 15°40'28" E

CURVE	RADIUS	DELTA	LENGTH
C1	300.00'	20°13'29"	105.90'
C2	300.00'	12°34'44"	65.86'
C3	295.00'	5°25'02"	27.89'
C4	295.00'	32°09'49"	165.60'
C5	275.00'	12°34'44"	60.37'
C6	320.00'	5°25'02"	30.26'
C7	125.00'	12°34'44"	27.44'

WILLIAM MOTT
LAND SURVEYING INC.

3716 NORTH WICKHAM ROAD, SUITE 3
MELBOURNE, FLORIDA 32935-2338

PHONE (321) 751-4444 FAX (321) 751-4445

CERTIFICATION

I HEREBY CERTIFY THAT THIS SURVEY WAS MADE
MY RESPONSIBLE CHARGE AND MEETS THE M
TECHNICAL STANDARDS AS SET FORTH BY THE F
BOARD OF PROFESSIONAL LAND SURVEYORS IN C
61G17-6 FLORIDA ADMINISTRATIVE CODE, PURSU
SECTION 472.027 OF THE FLORIDA STATUTES.

William A. Mott
WILLIAM A. MOTT