

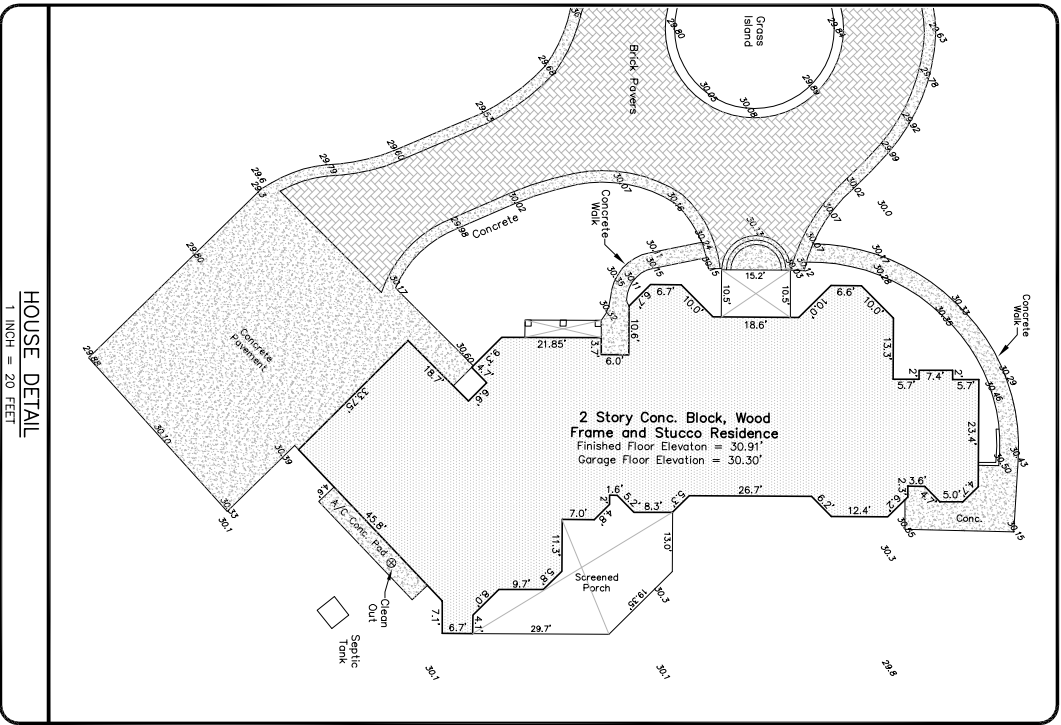
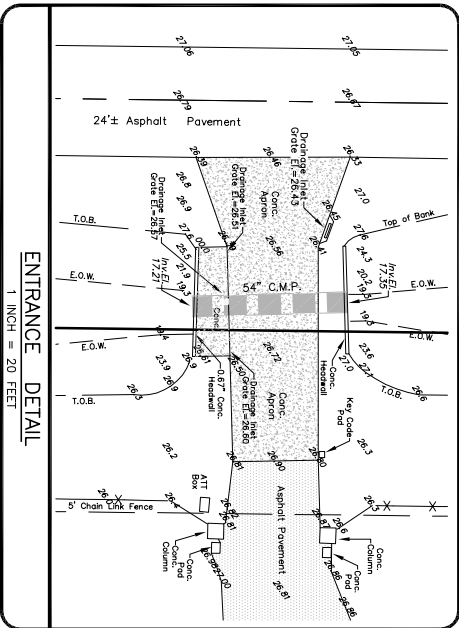


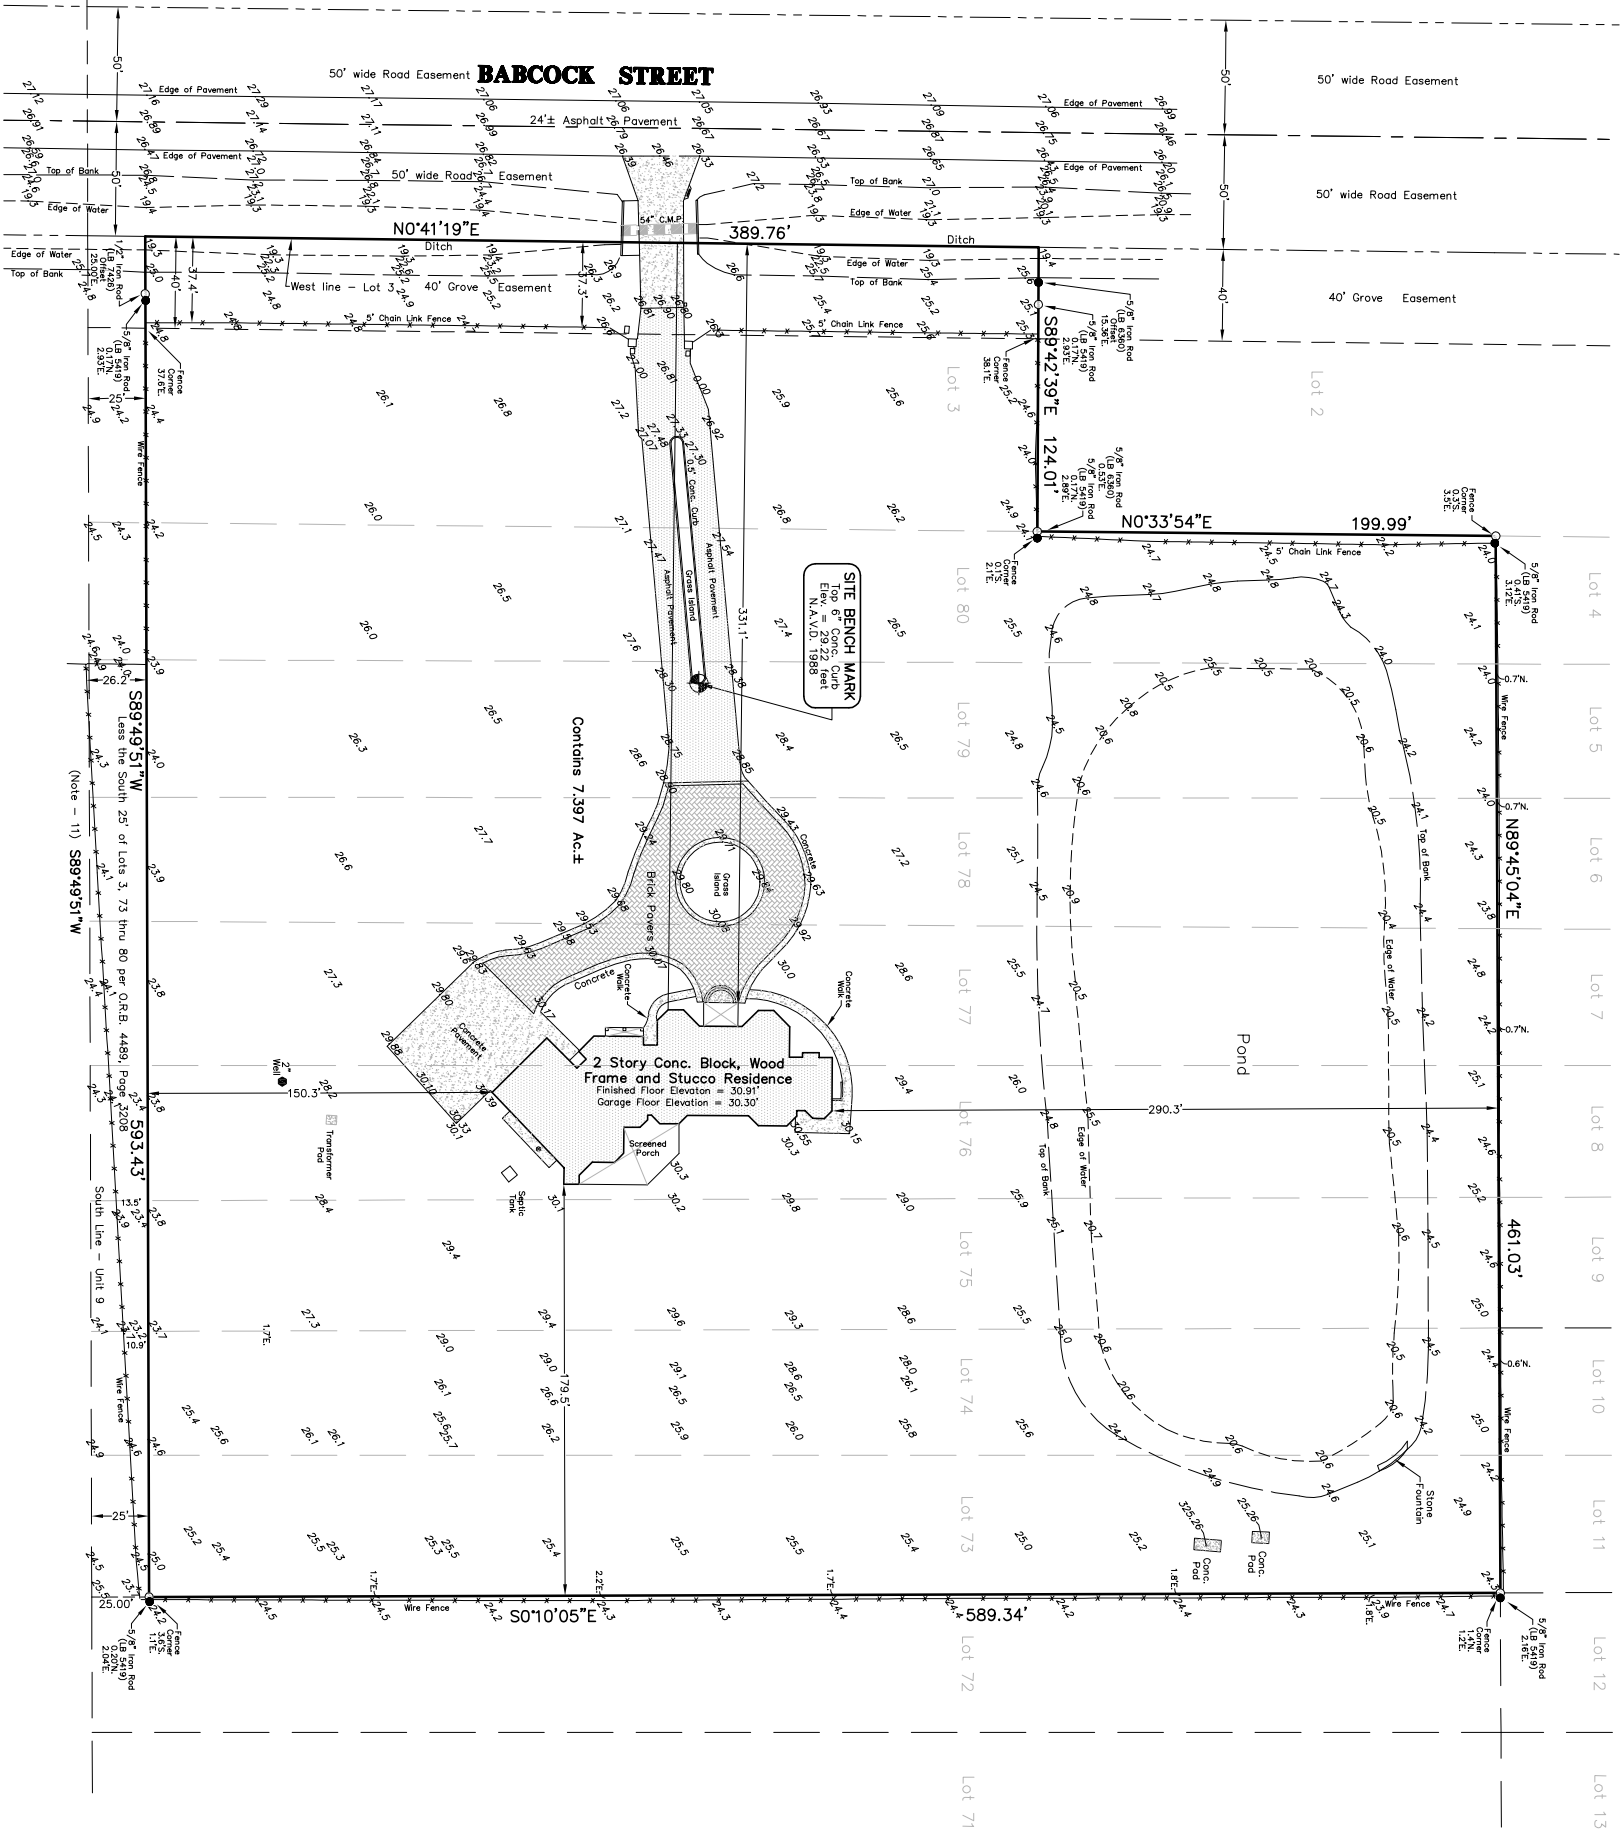

LEGAL DESCRIPTION:  
Lots 3, 73, 74, 75, 76, 77, 78, 79 and 80, less the South 25 feet of each lot, Plot of Cape Kennedy Graves Unit 9, according to the map or plat thereof, as recorded in Plat Book 21, Page 77, of the Public Records of Brevard County, Florida.

PROPERTY ADDRESS: 9235 BABCOCK STREET  
PALM BAY, FLORIDA 32909

| TYPE                   | SURVEY DATE    | JOB NUMBER      | CK. BY |
|------------------------|----------------|-----------------|--------|
| BOUNDARY & TOPO SURVEY | APRIL 14, 2023 | 23-0724         |        |
| DRAWN BY: P.A.D.       |                | SCALE: 1" = 40' |        |

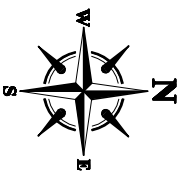